

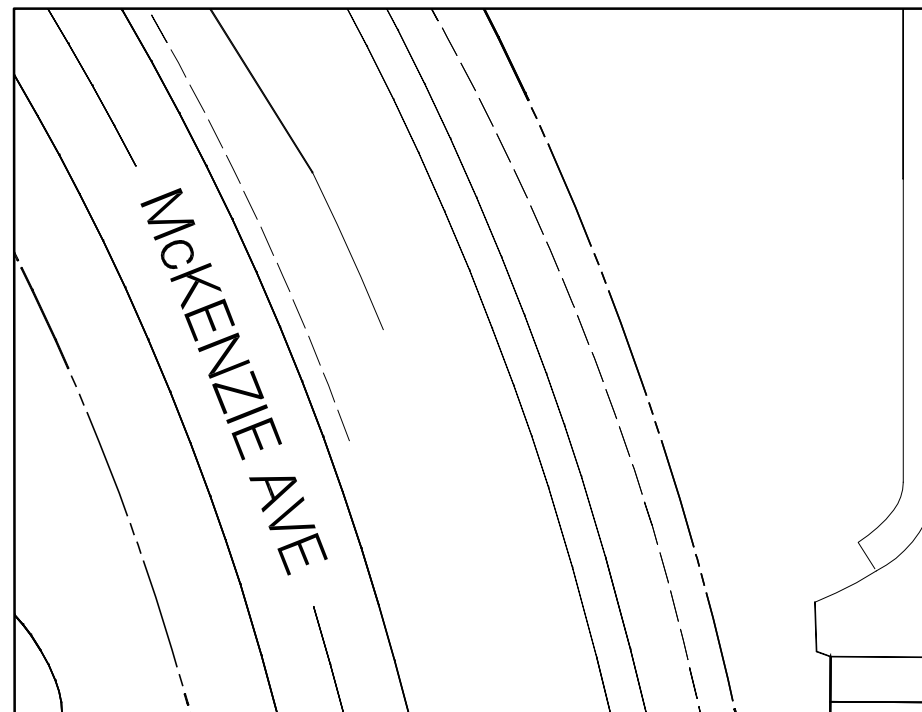


1 KEY SITE PLAN  
A1.00 SCALE: 1:1250

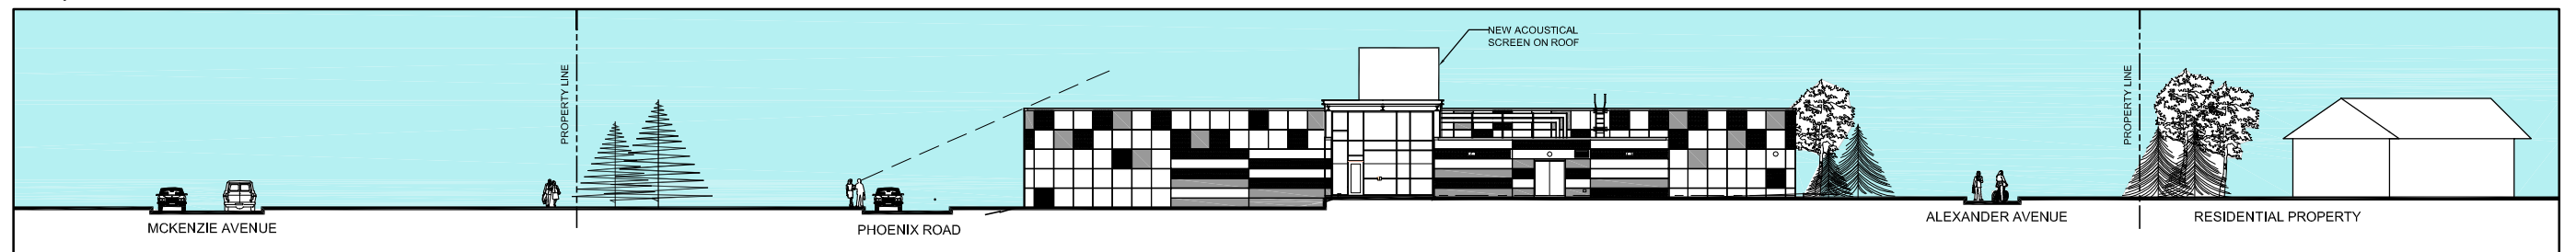

2 SITE PLAN  
A1.00 SCALE: 1:200

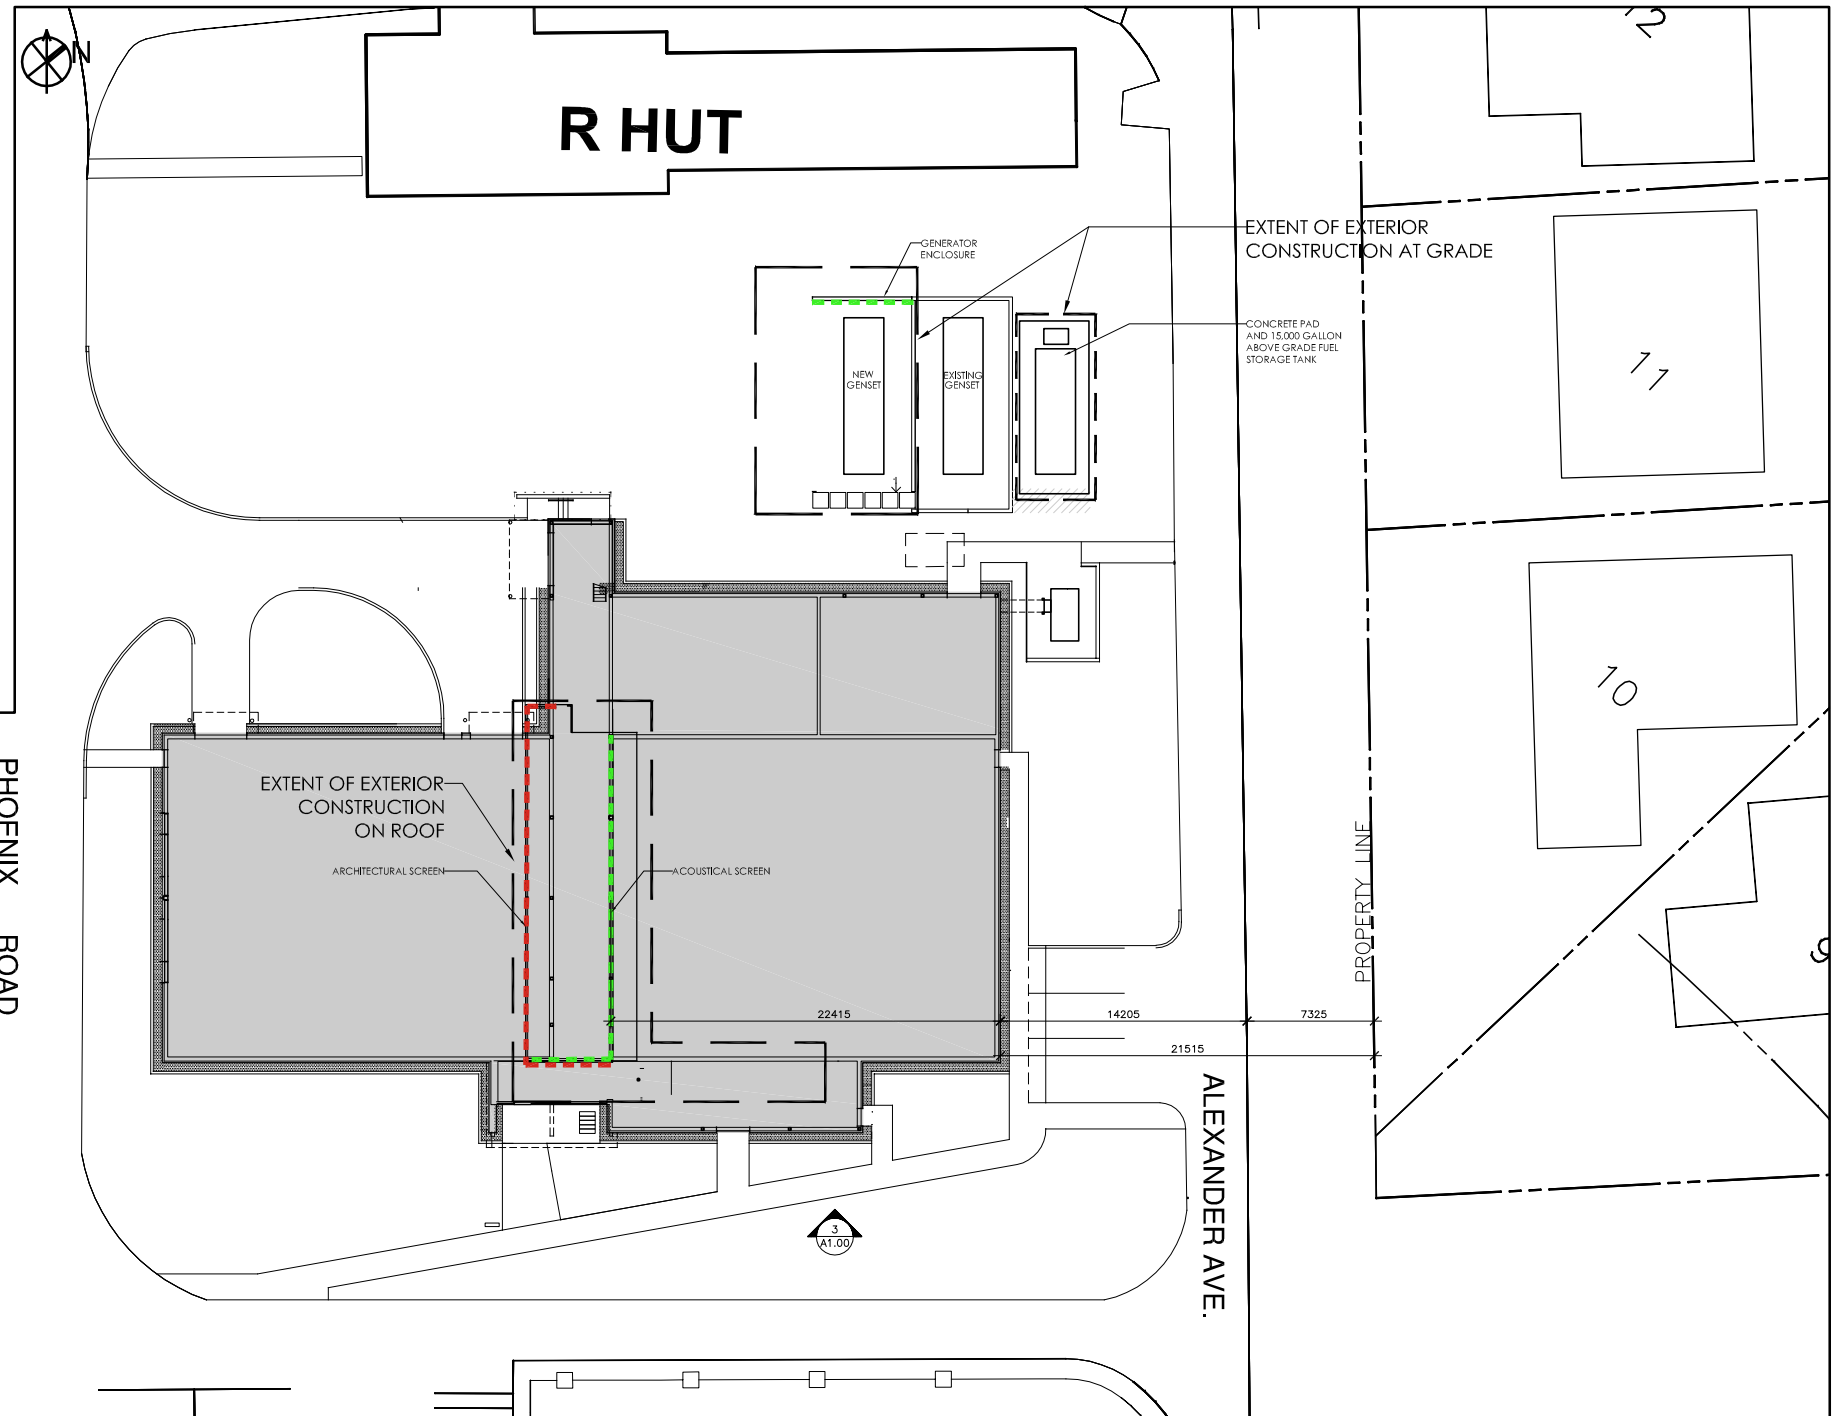

3 SOUTH ELEVATION  
A1.00 SCALE: 1:200