


FACILITIES MANAGEMENT

Saunders Building

PO Box 1700 STN CSC Victoria BC V8W 2Y2 Canada

Title:	Engineering Expansion – Construction Mobilization
Location:	Engineering Expansion Project Site
Description:	<p>The Engineering Expansion Project is mobilizing for construction. The upcoming week’s activities are as follows:</p> <ol style="list-style-type: none">1 Parking Lot A closed; site fencing extended (Mon Jan 15)2 Curb cut and hard surface adjustment to fire lane access - Ring Road, beside Bob Wright Centre (Mon Jan 15)3 Install temporary sidewalk - Note: Ring Road outer lane closed (Tues/Wed Jan 16, 17)4 Site tree removal (Tues/Wed Jan 16, 17) - Note: sidewalk closure in front of ELW; obey traffic flaggers.5 Complete temporary crosswalk locations to new temporary sidewalk across Ring Road (Thurs/Fri Jan 18, 19)6 Extend all remaining construction fencing: ECS fire lane closed, Ring Road inner lane in front of Engineering closed (Mon Jan 22) – for the duration of construction. <p>See attached site plan. Obey all signage and traffic personnel.</p>
Time frame:	Monday, January 15 – Monday, January 22, 2024
FMGT contact:	Orianne Johnson, Project Manager Adam Gerber, Project Manager
Email address:	oriannejohnson@uvic.ca aggerber@uvic.ca
Phone:	250-216-0387 (OJ) 250-213-2055 (AG)

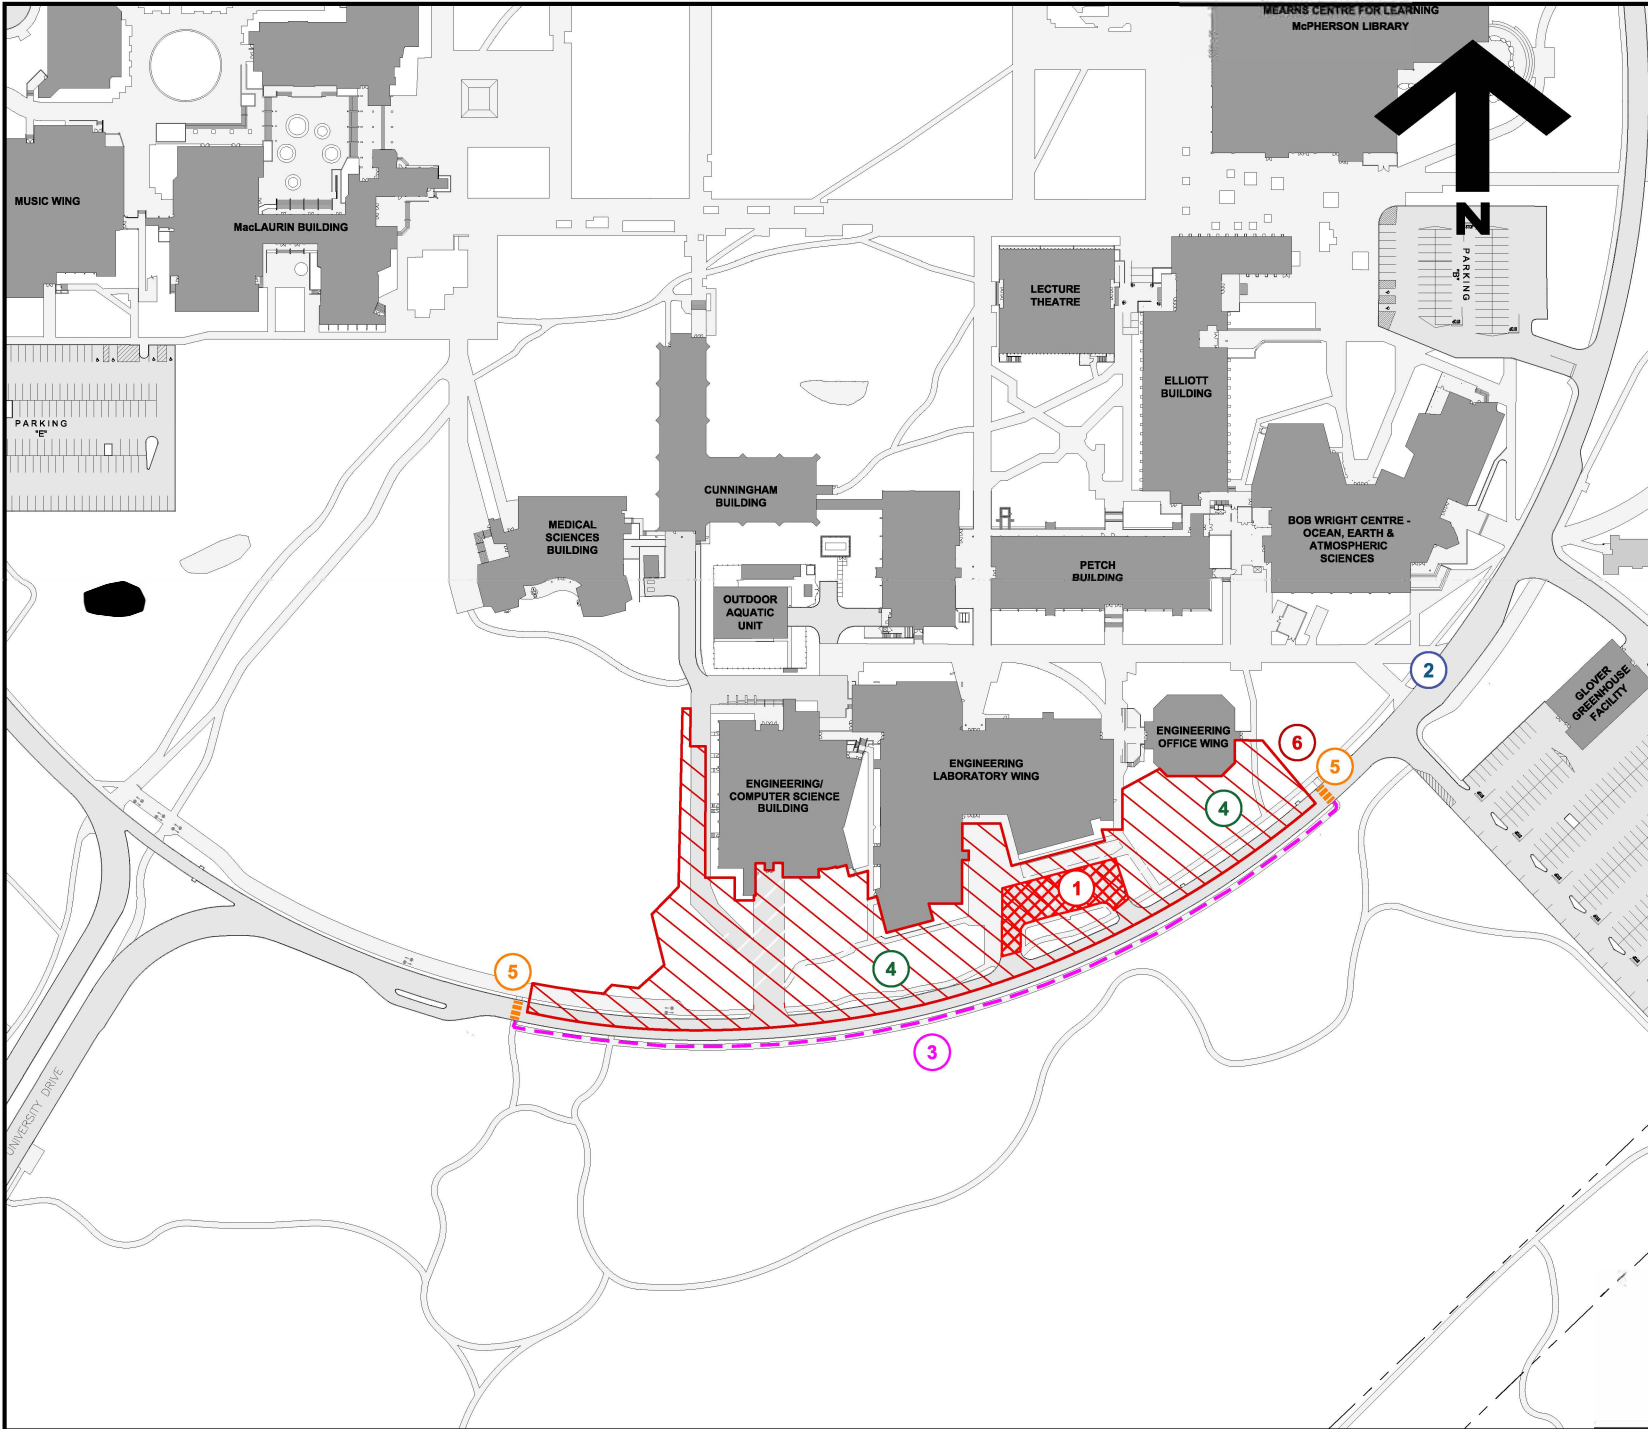

Facilities Management

Notes:

- 1** Lot A Closed
Mon Jan 15
- 2** Curb Cut
Mon Jan 15
- 3** Install Temp Sidewalk
Tues/Wed Jan 16-17
- 4** Site Tree Removal
Tues-Thurs Jan 16-18
- 5** Complete Temp
Crosswalks
Thurs/Fri Jan 18-19
- 6** Extend Fencing
Mon Jan 22

Title:

**Engineering Expansion
Project Notice**

Date: **11 January 2024**

Scale: **1:2000**

Drawn By: **JW**

Project Number: **19-04049**

Drawing No. **SK1**