

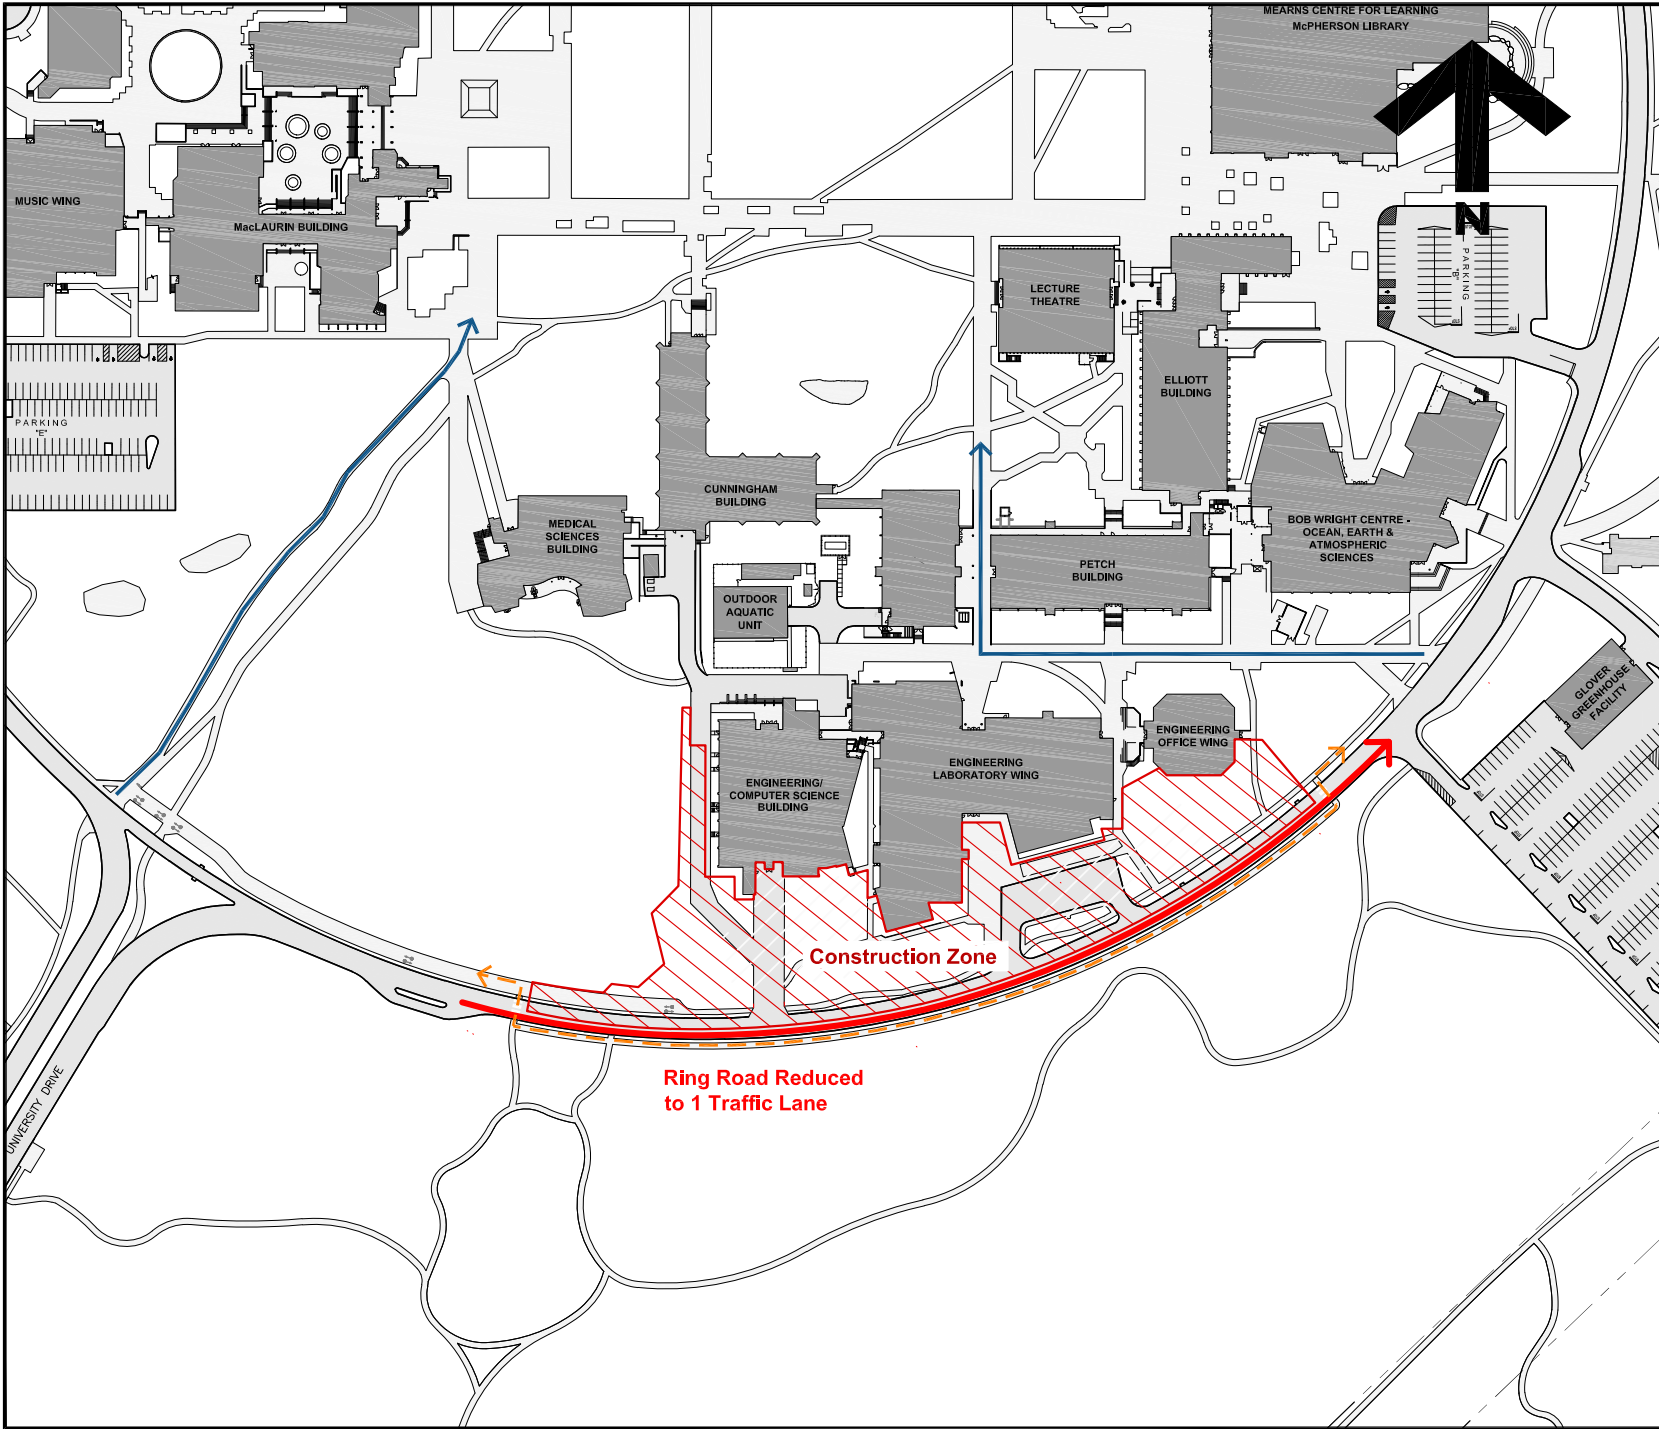
## FACILITIES MANAGEMENT



Saunders Building

PO Box 1700 STN CSC Victoria BC V8W 2Y2 Canada

---

<b>Title:</b>	Engineering Expansion – Ring Road Lane Closure
<b>Location:</b>	Ring Road South
<b>Description:</b>	<p>The inner lane of Ring Road, in front of the Engineering Expansion Project, and the fire lane west of ECS, will be closed for the duration of the construction.</p> <p>All emergency vehicles will be entering the Petch fire lane beside the Bob Wright Centre. <b>No unauthorized vehicles may enter the Petch fire lane, and no parking will be allowed.</b></p> <p>See attached site plan, and please be sure to obey all signage and traffic personnel.</p>
<b>Time frame:</b>	Monday, January 22, 2024 – September 2026
<b>FMGT contact:</b>	Orianne Johnson, Project Manager Adam Gerber, Project Manager
<b>Email address:</b>	<a href="mailto:oriannejohnson@uvic.ca">oriannejohnson@uvic.ca</a> <a href="mailto:aggerber@uvic.ca">aggerber@uvic.ca</a>
<b>Phone:</b>	250-216-0387 (OJ) 250-213-2055 (AG)



- Notes:
-  Accessible Pedestrian Route to Campus
  -  Temporary Ring Road Pedestrian Path (Non-Accessible)

Title:  
**Engineering Expansion Project Notice**

Date: **19 January 2024**  
 Scale: **1:2000**  
 Drawn By: **JW**  
 Project Number: **19-04049**  
 Drawing No. **SK1**