


FACILITIES MANAGEMENT

Saunders Building

PO Box 1700 STN CSC Victoria BC V8W 2Y2 Canada

Title:	MacLaurin D-Wing – Accelerating Community Energy Transformation(ACET) Research Headquarters Renovation
Location:	MacLaurin A-Wing Level 2 and D-Wing Level 2 & 3
Description:	<p>Facilities Management, in coordination with Century Group Inc., will be renovating spaces in the MacLaurin D-Wing D201/D302. Work will commence August 6th, 2024, with an anticipated completion date December 13, 2024. Temporary noise disruptions are anticipated and noisy work such as concrete coring and demolition have been scheduled during regular working hours during the month of August to decrease the amount of noisy work required during the fall term.</p> <p>Renovations are to include project hoarding, partition demolition, carpentry, millwork, new partitions and glazing, painting, electrical work, mechanical work, and carpet, and furniture installation. Please see attached site plan for waste bin and equipment locations.</p> <p>FMGT apologizes for any inconvenience this may cause.</p>
Time frame:	July 29 to December 13, 2024, during normal working hours. Some after hours work may be scheduled.
FMGT contact:	Melissa Freeman, Project Manager & Kim Frechette, Project Manager
Email address:	melissafreeman@uvic.ca kfrechette@uvic.ca
Phone:	MF: 236-638-3459, KF: 250-516-2922

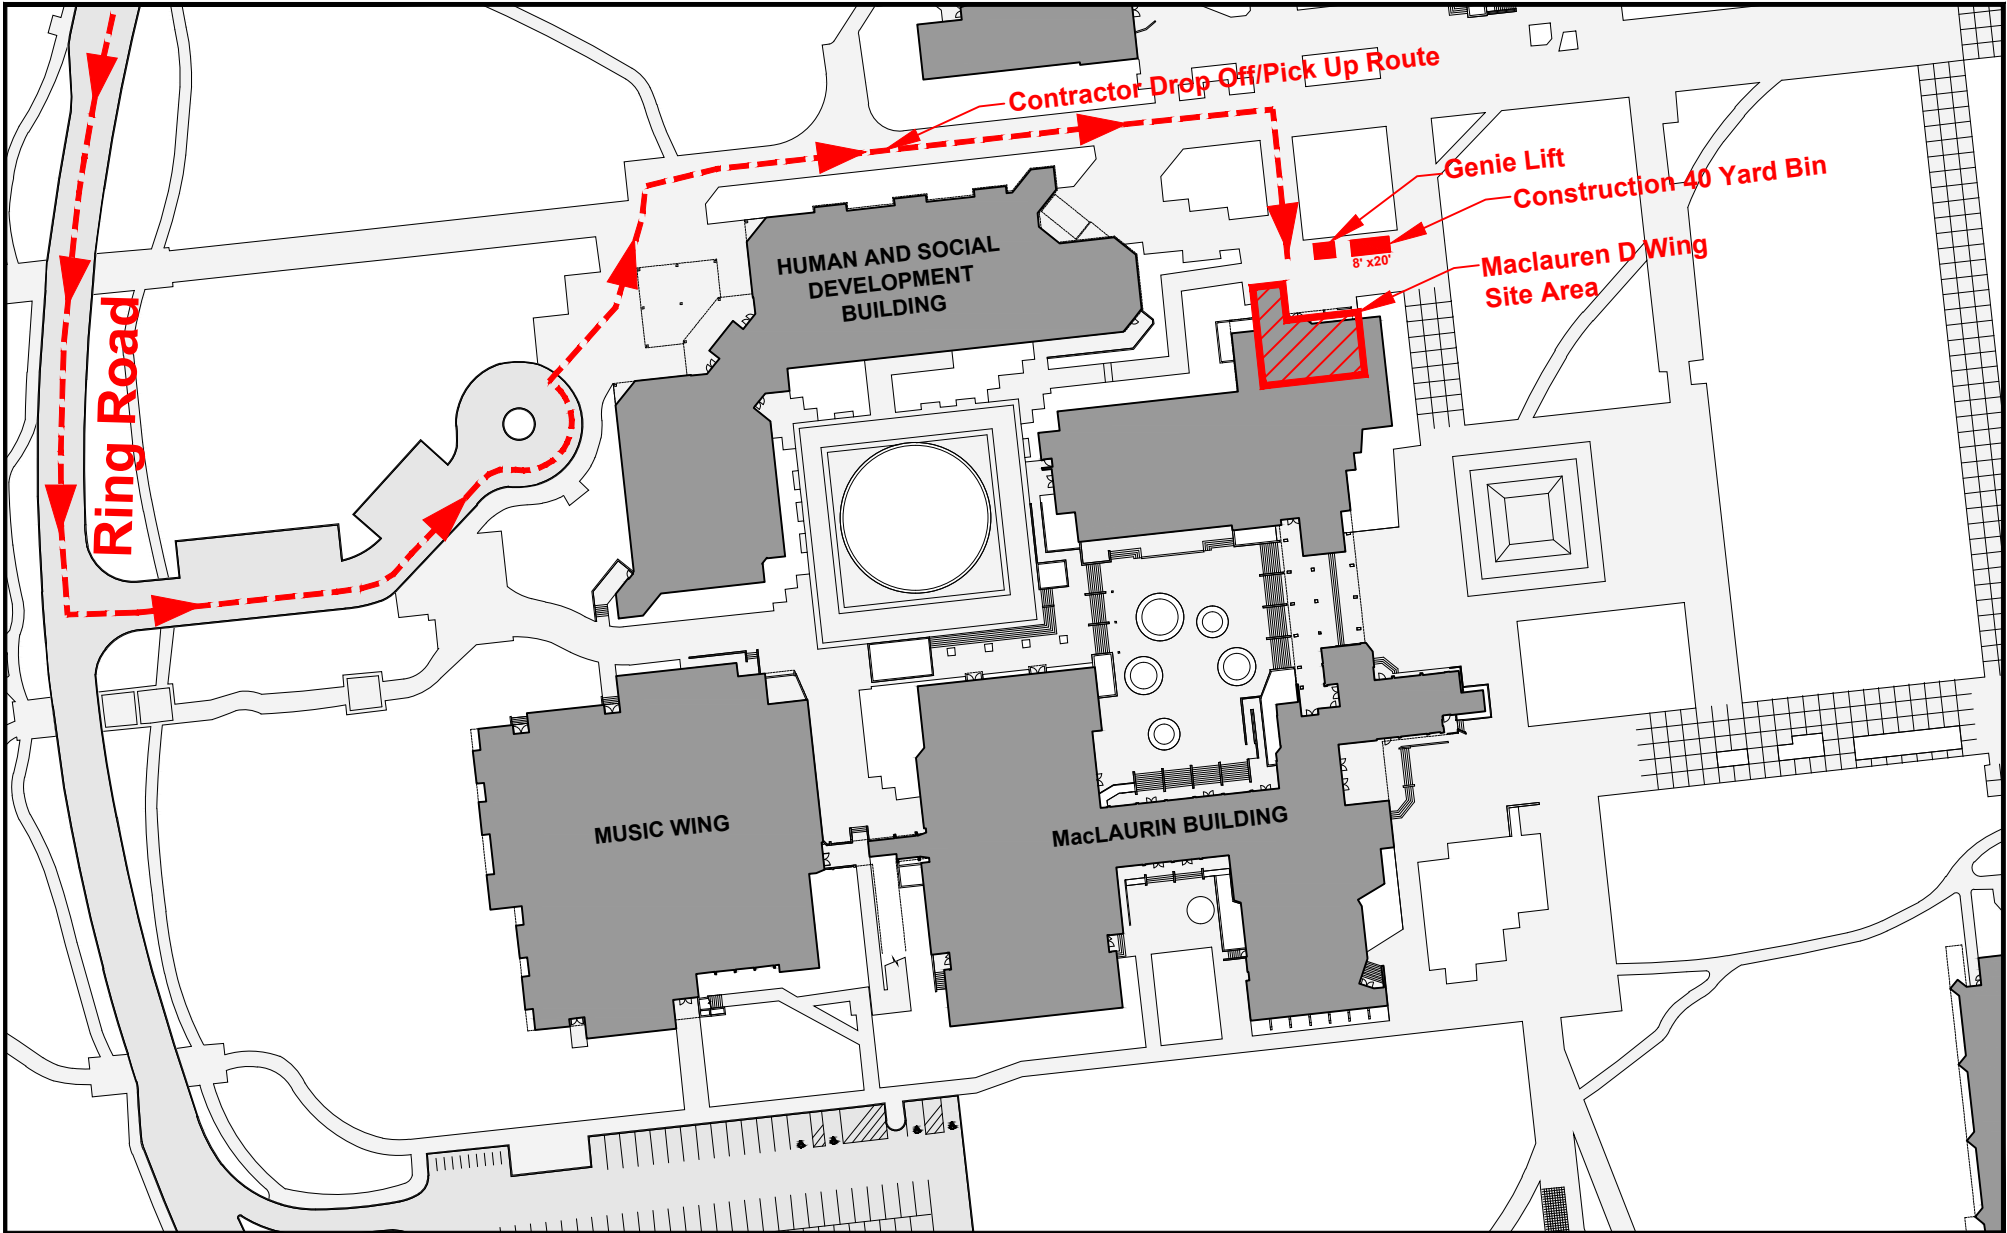

Notes:



**University
of Victoria**

Facilities Management

Title:

**Maclaurin Building
ACET_Contractor Site Access**

Date:

May 14, 2024

Scale:

NTS

Drawn By:

djp

Project Number:

24-06148

Drawing No.

SK - 1