

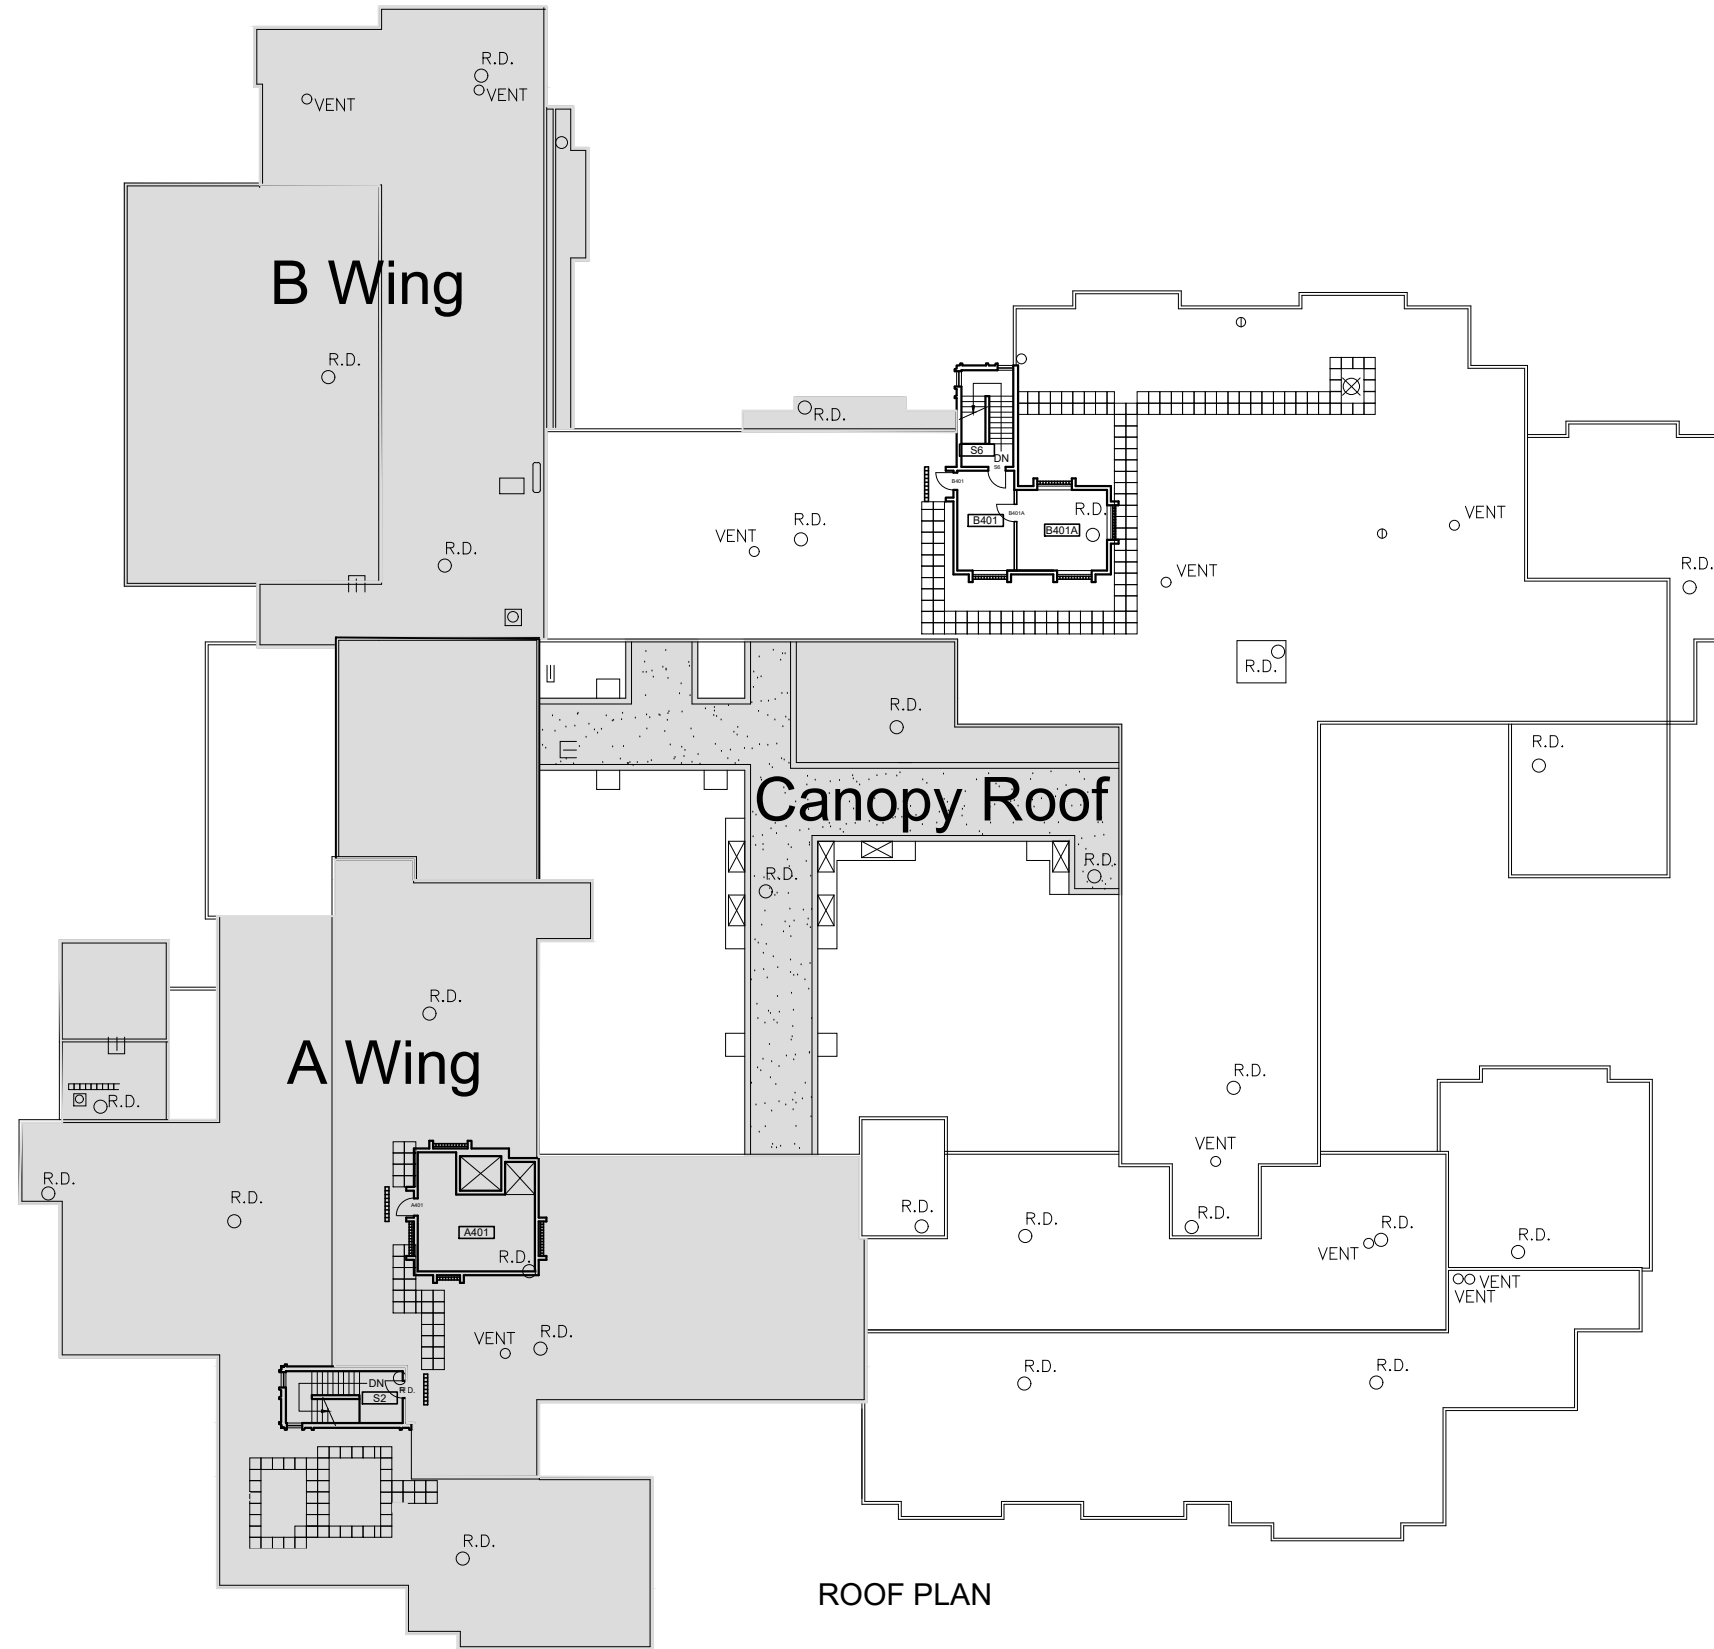
FACILITIES MANAGEMENT

Saunders Building

PO Box 1700 STN CSC Victoria BC V8W 2Y2 Canada

| | |
|-----------------------|---|
| Title: | Cornett Building – Partial Roof Replacement |
| Location: | Cornett – A Wing, B Wing, and Walkway Roofs |
| Description: | <p>Facilities Management is preparing for the partial roof replacement of the Cornett building this summer from June through to August. A Wing, B Wing, and the pedestrian walkway roofs are targeted for replacement during this time.</p> <p>There is a bidder’s site walk scheduled for Thursday, April 25th from 10am to 11am. At this time, we will be accessing the various roof areas with potential contractors.</p> |
| Time frame: | Thursday, April 25, 2024, 10:00am – 11:00am |
| FMGT contact: | Terry Moen, Project Manager |
| Email address: | tmoen@uvic.ca |
| Phone: | 250-721-7620 |

Notes:


ROOF PLAN

This drawing is for reference only. All site dimensions and conditions must be field-verified and reflected in all drawings submitted to UVic. The UVic title block is for FMGT use only. Modifications made to this document must be represented by the modifiers own title block. Any discrepancies found in UVic drawings must be communicated to UVic FMGT Project Manager assigned to the Project.

Title:
 Cornett Building
 Partial Roof Replacement

Date: April 19, 2024
 Scale: 1:400
 Drawn By: djp
 Project Number: 22-05499
 Drawing No. SK-1