


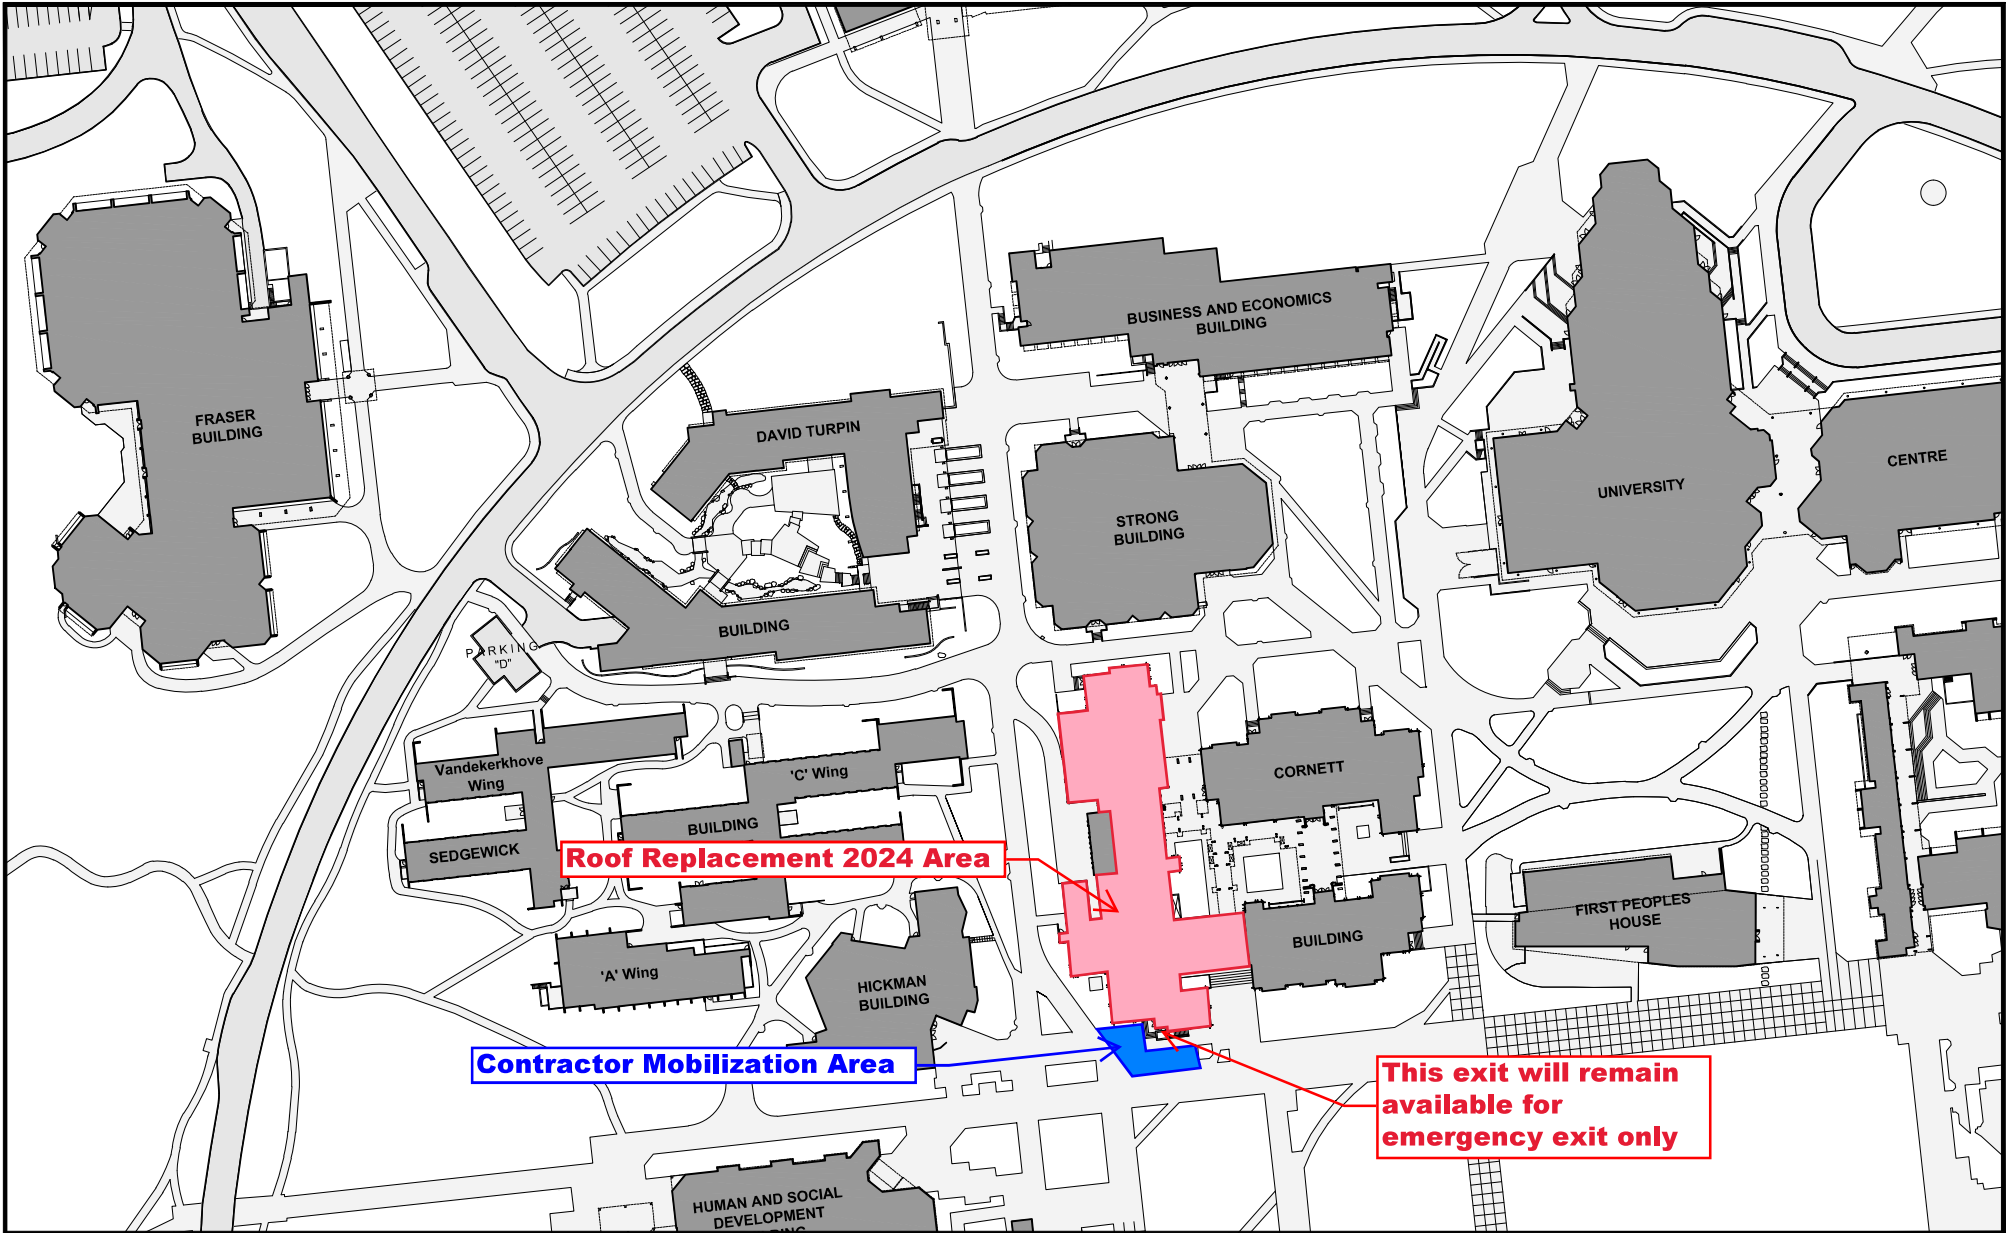
FACILITIES MANAGEMENT

Saunders Building

PO Box 1700 STN CSC Victoria BC V8W 2Y2 Canada

Title:	Cornett Building - Partial Roof Replacement – REVISED UPDATE
Location:	Cornett Building – West Side of the Building
Description:	<p>Facilities Management is working with Flynn Canada on the roof replacement of the west half of the Cornett building starting Monday, June 24th with completion targeted for August 16th.</p> <p>The areas of replacement including the contractor’s mobilization area are shown on the attached map.</p> <p>This work includes the removal of the metal flashings that have a minimal amount of caulking that is asbestos containing. The workers removing the flashing will be using removal procedures mandated by WorkSafe BC. This work is scheduled to start on Monday, June 24th and be completed late in the day Friday, June 28th. Please keep windows closed on these days.</p> <p>There will also be noisy work starting June 24th to July 5th while the rock ballast is being vacuumed off the roof areas. The vacuum truck will be located in the mobilization area. Please keep windows closed during this time as this work may create dust.</p> <p>There will be a crane on site:</p> <ul style="list-style-type: none">• June 28th to unload materials from the roof• July 4th to load materials on the roof <p>Please respect the directions of safety officers and signage during this time.</p>
Time frame:	Monday, June 24 to Friday, August 16, 2024
FMGT contact:	Terry Moen, Project Manager
Email address:	tmoen@uvic.ca
Phone:	250-721-7620





Notes:



Title:
Cornett Building
 Partial Roof Replacement

Date: **June 12, 2024**
 Scale: **NTS**
 Drawn By: **djp**
 Project Number: **22-05499**
 Drawing No. **SK - 1**