


## FACILITIES MANAGEMENT

Saunders Building

PO Box 1700 STN CSC Victoria BC V8W 2Y2 Canada

---

<b>Title:</b>	Engineering Expansion Project – Surveying by Drone
<b>Location:</b>	Engineering Expansion Project Site
<b>Description:</b>	<p>Bird Construction, J.E. Anderson &amp; Associates (Surveyor), and FMGT Project Management Services will be using a survey drone to gather topographical information required for the Engineering Expansion Project.</p> <p>See attached map indicating take-off and flight path information.</p>
<b>Time frame:</b>	Tuesday, February 13, 2024 – weather dependent
<b>FMGT contact:</b>	Orianne Johnson, Project Manager Adam Gerber, Project Manager
<b>Email address:</b>	<a href="mailto:oriannejohnson@uvic.ca">oriannejohnson@uvic.ca</a> <a href="mailto:aggerber@uvic.ca">aggerber@uvic.ca</a>
<b>Phone:</b>	250-216-0387 (OJ) 250-213-2055 (AG)

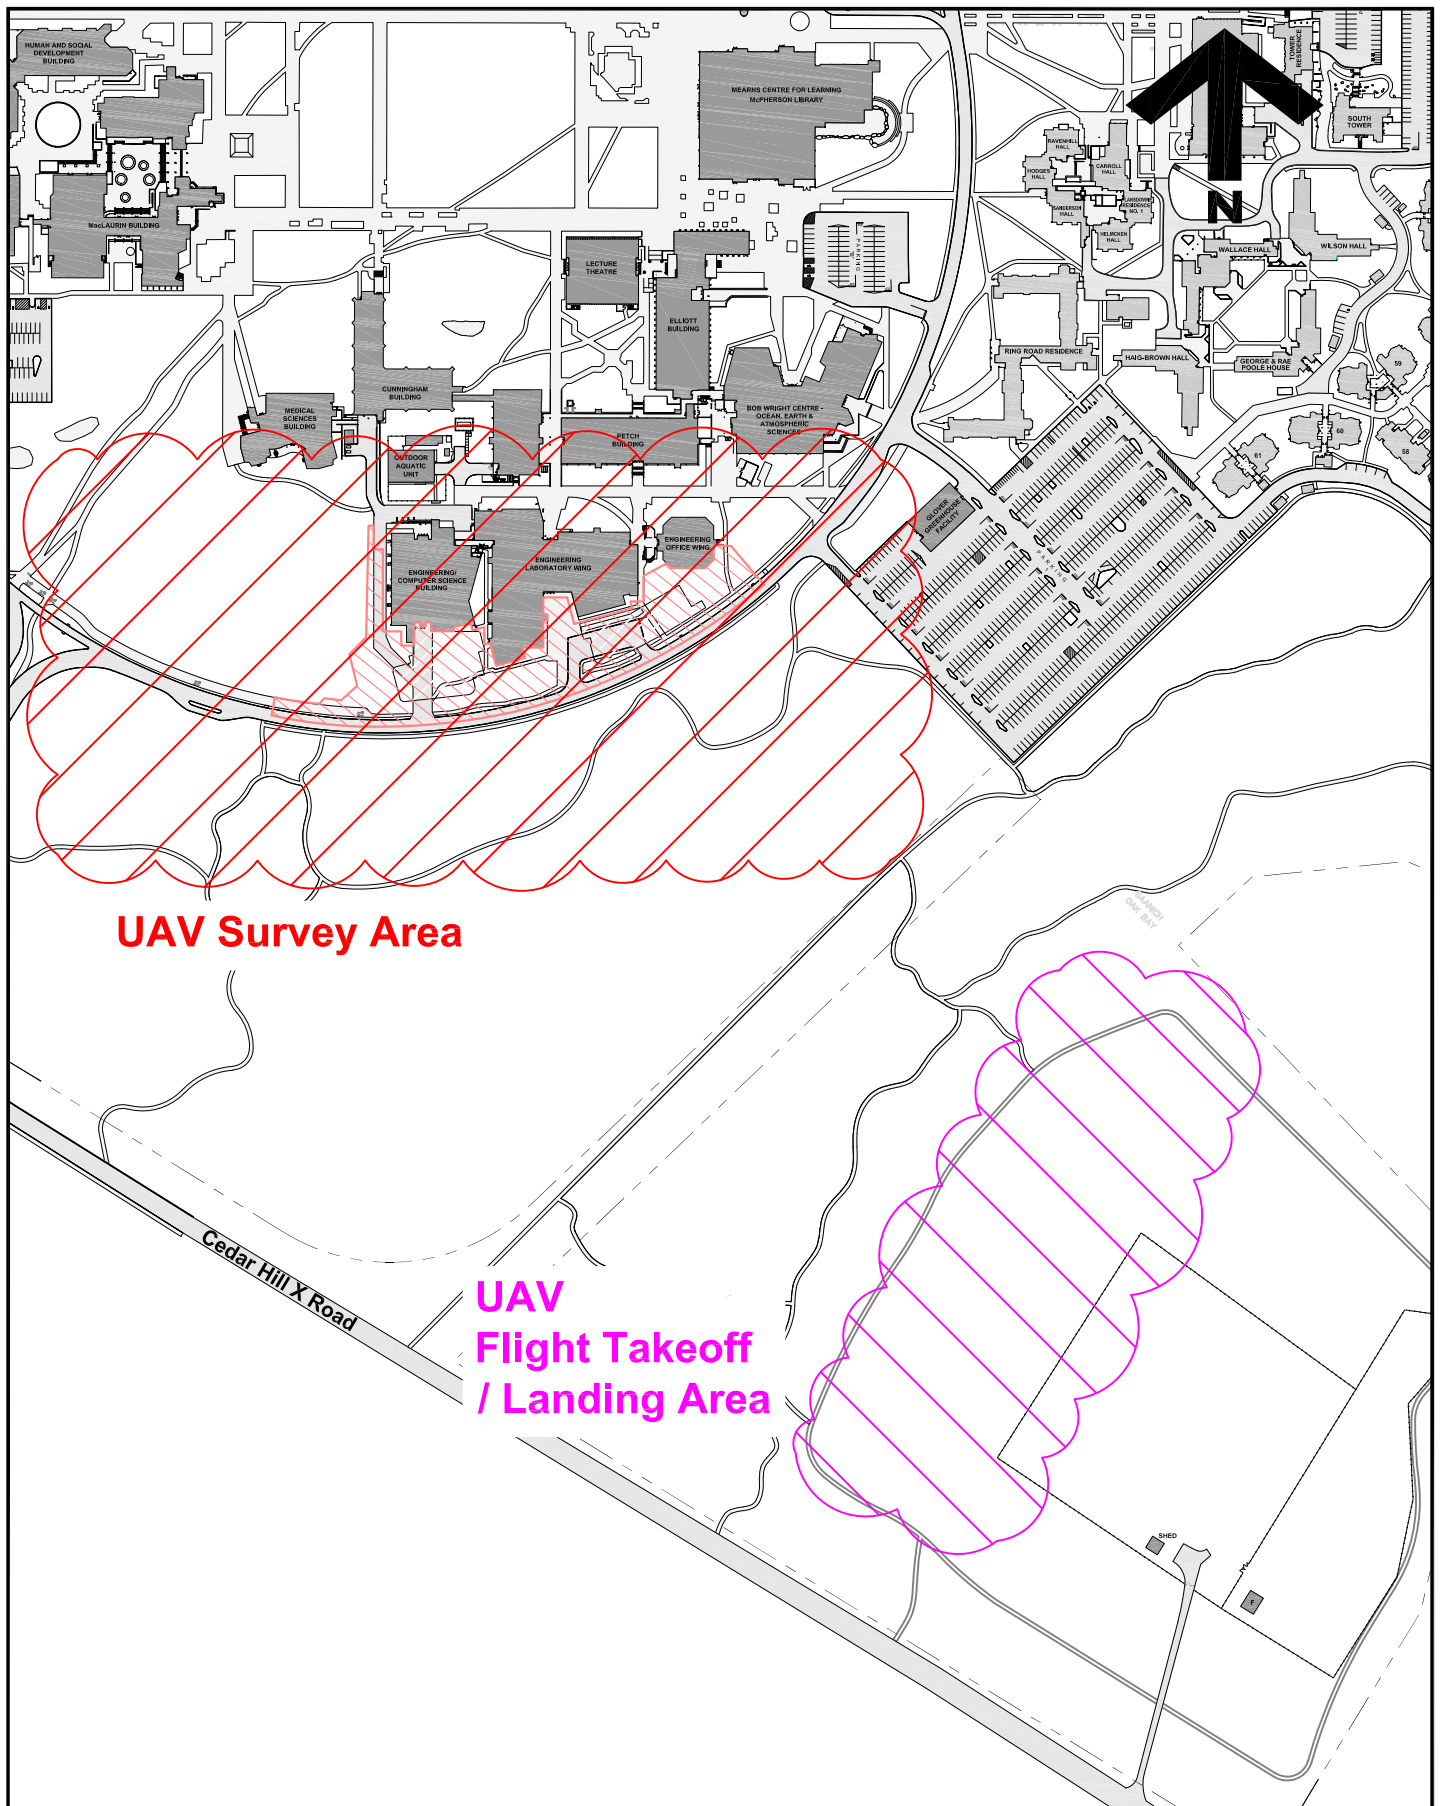

**UAV Survey Area**

**UAV Flight Takeoff / Landing Area**



**University of Victoria**

Facilities Management

Notes:

Title:  
**Engineering Computer Science  
 Expansion  
 Drone Flight Project Notice**

Date: **8 February 2024**  
 Scale: **NTS**  
 Drawn By: **JW**  
 Project Number: **19-04057**  
 Drawing No. **SK1**