



**University
of Victoria**

Facilities
Management

Facilities Notice

Title: Trenching for Gas Line Installation

Location: Ring Road to University Centre


Description: On Monday, April 28th the new gas line installation from Ring Road to the University Centre will commence. The work involves trench excavation, installation of the gas line, back fill and making good all surfaces. The work will take approximately two weeks to complete (weather permitting for making good all surfaces).

Time frame: April 28, 2014 to May 9, 2014 (weather permitting)

Facilities Management contact: Gordon Shirley, Senior Project Officer

Email address: gshirley@uvic.ca

Phone: 250-472-5062

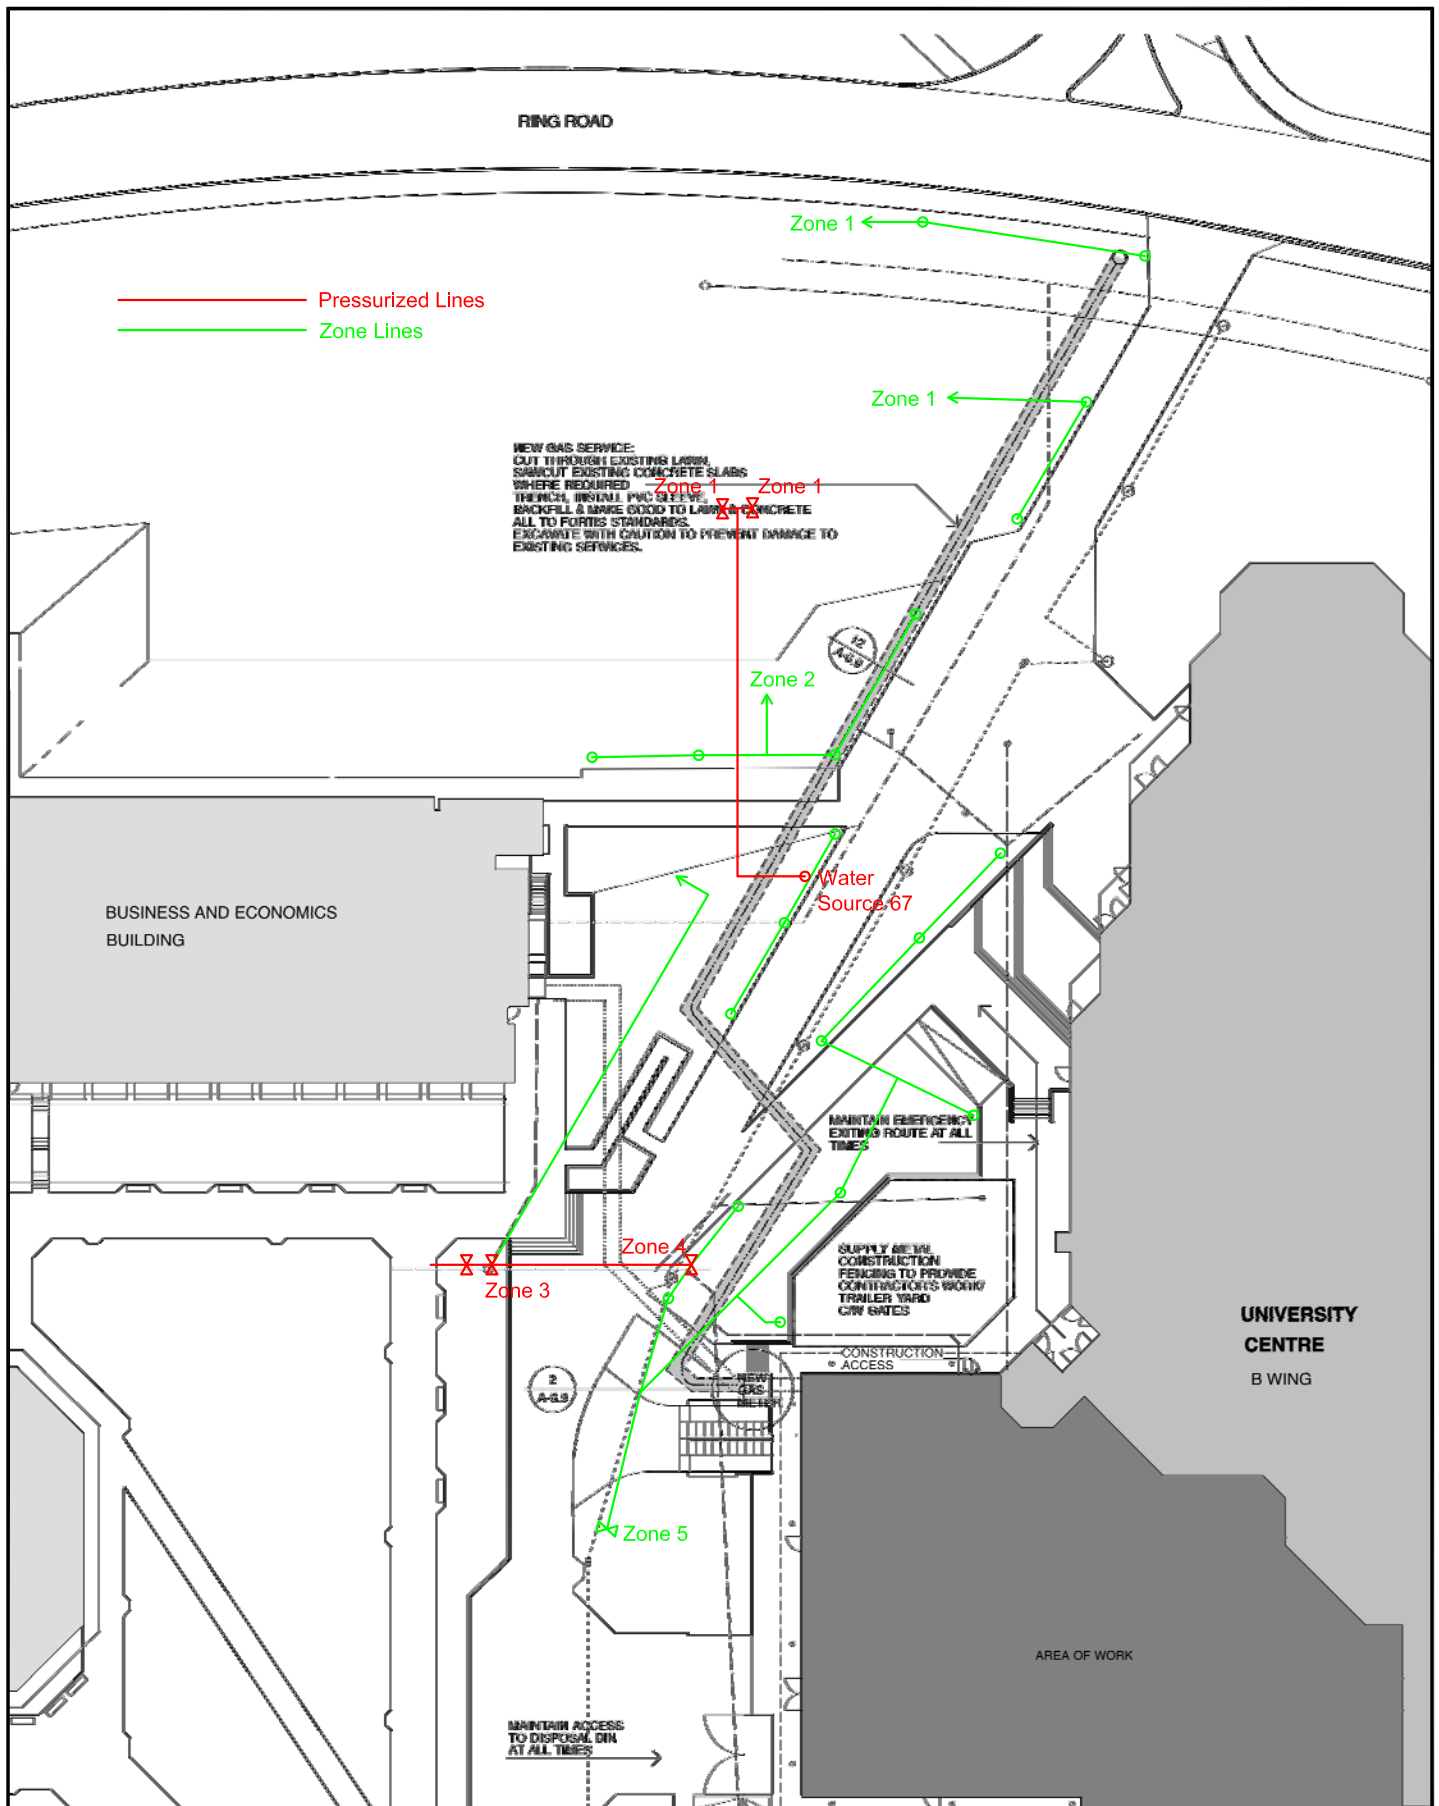

— Pressurized Lines
 — Zone Lines

NEW GAS SERVICE:
 CUT THROUGH EXISTING LAWN,
 SAWCUT EXISTING CONCRETE SLABS
 WHERE REQUIRED
 ZONE 1 ZONE 1
 TRENCH, INSTALL PVC SLEEVES,
 BACKFILL & BARGE GOOD TO LAY CONCRETE
 ALL TO FORTIS STANDARDS.
 EXCAVATE WITH CAUTION TO PREVENT DAMAGE TO
 EXISTING SERVICES.

BUSINESS AND ECONOMICS
 BUILDING

UNIVERSITY
 CENTRE
 B WING

MAINTAIN EMERGENCY
 EXITING ROUTE AT ALL
 TIMES

SUPPLY BENCH
 CONSTRUCTION
 FENCING TO PROVIDE
 CONTRACTOR'S WORK
 TRAILER YARD
 C/W GATES

CONSTRUCTION
 ACCESS

AREA OF WORK

MAINTAIN ACCESS
 TO DISPOSAL BIN
 AT ALL TIMES



**University
 of Victoria**

Facilities Management

Notes:

1. Gas Line Irrigation of 5 Zones
2. Gas Line cuts through or goes over pressurized line by water source 67. Consult UVic plumber about this location.

Title:

**UVC Food Services Renovation
 Gas Line Installation
 Irrigation Conflicts**

Date:

20140314

Scale:

NTS

Drawn By:

Project Number:

FM9446

Drawing No.