



**University
of Victoria**

Facilities
Management

Facilities Notice

Title: Campus Security Exterior Building Signage Replacement

Location: Campus Security Building


Description: The Campus Security Building will have the old exterior signage removed and new signage installed. This will involve removal of the old signage, preparation and painting of the exterior, and installation of the new signage. It is expected that this project shall be completed by the end of June 20th

Time frame: June 16, 2014 – June 20, 2014

Facilities Management contact: Diana Petri, Drafting Technician

Email address: dpetri@uvic.ca

Phone: 250-721-6101

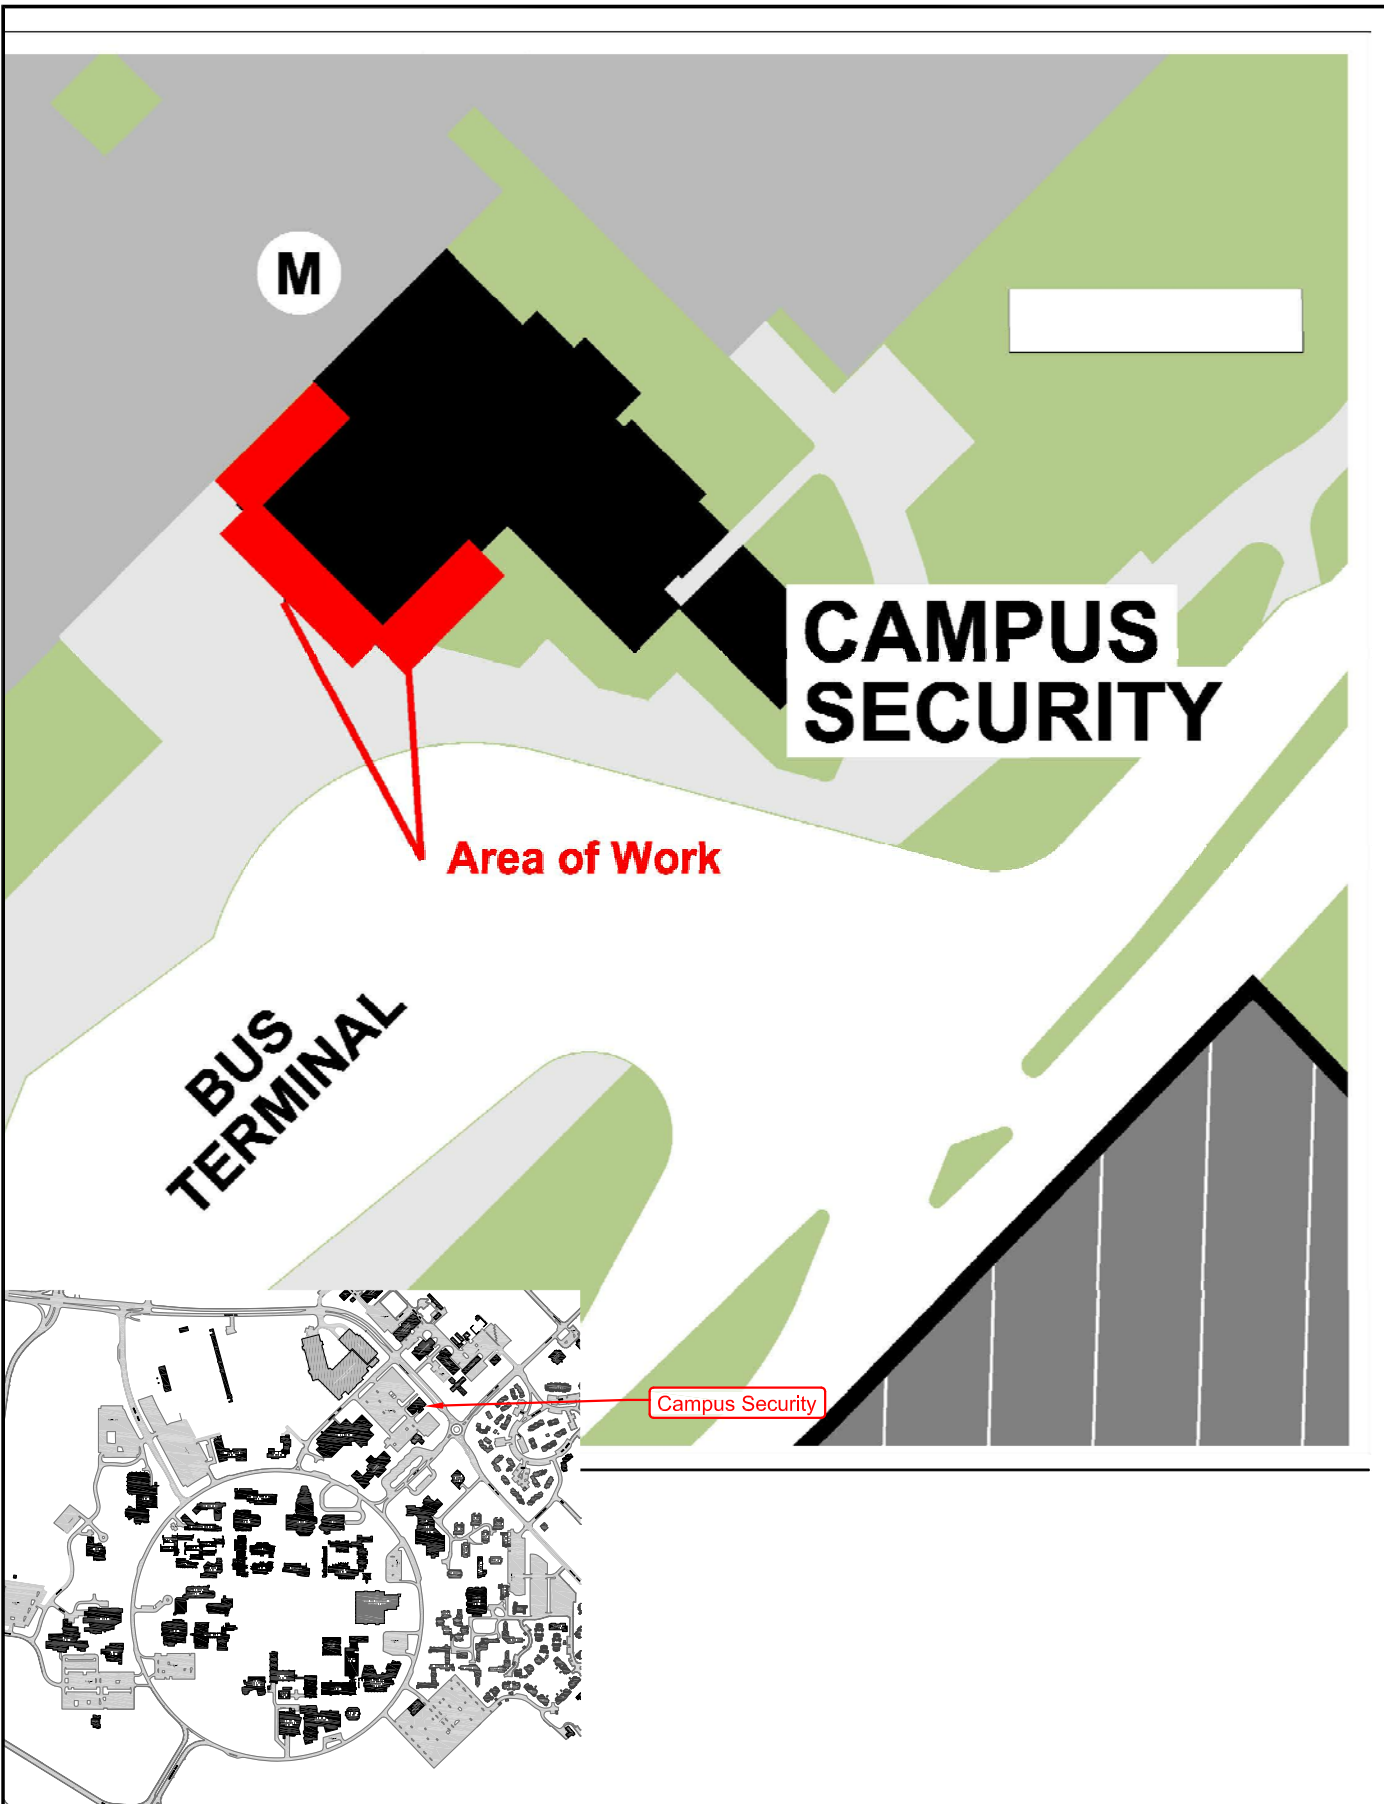

**University
of Victoria**

Facilities Management

Notes:



Title:

**Campus Security
Exterior Signage REplacement
Notice of Project**

Date:

June 13, 2014

Scale:

NTS

Drawn By:

djp

Project Number:

14-01348

Drawing No.

1