



**University
of Victoria**

Facilities
Management

Facilities Notice

Title: University Centre | Sanitary Main Retrofit

Location: Site work south of the University Centre

Description: Facilities Management is embarking on a summer underground services replacement project to correct long-standing sanitary sewer issues at University Centre. G&E Contracting is the Prime Contractor undertaking this work in multiple stages

Time frame: May 2015 – August 2015.

Facilities Management contact: Terry Moen, Project Officer



Email address: tmoen@uvic.ca

Phone: 250-721-7620

...See Attached Map



Notes:

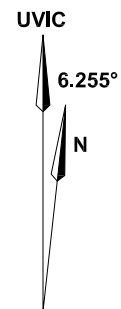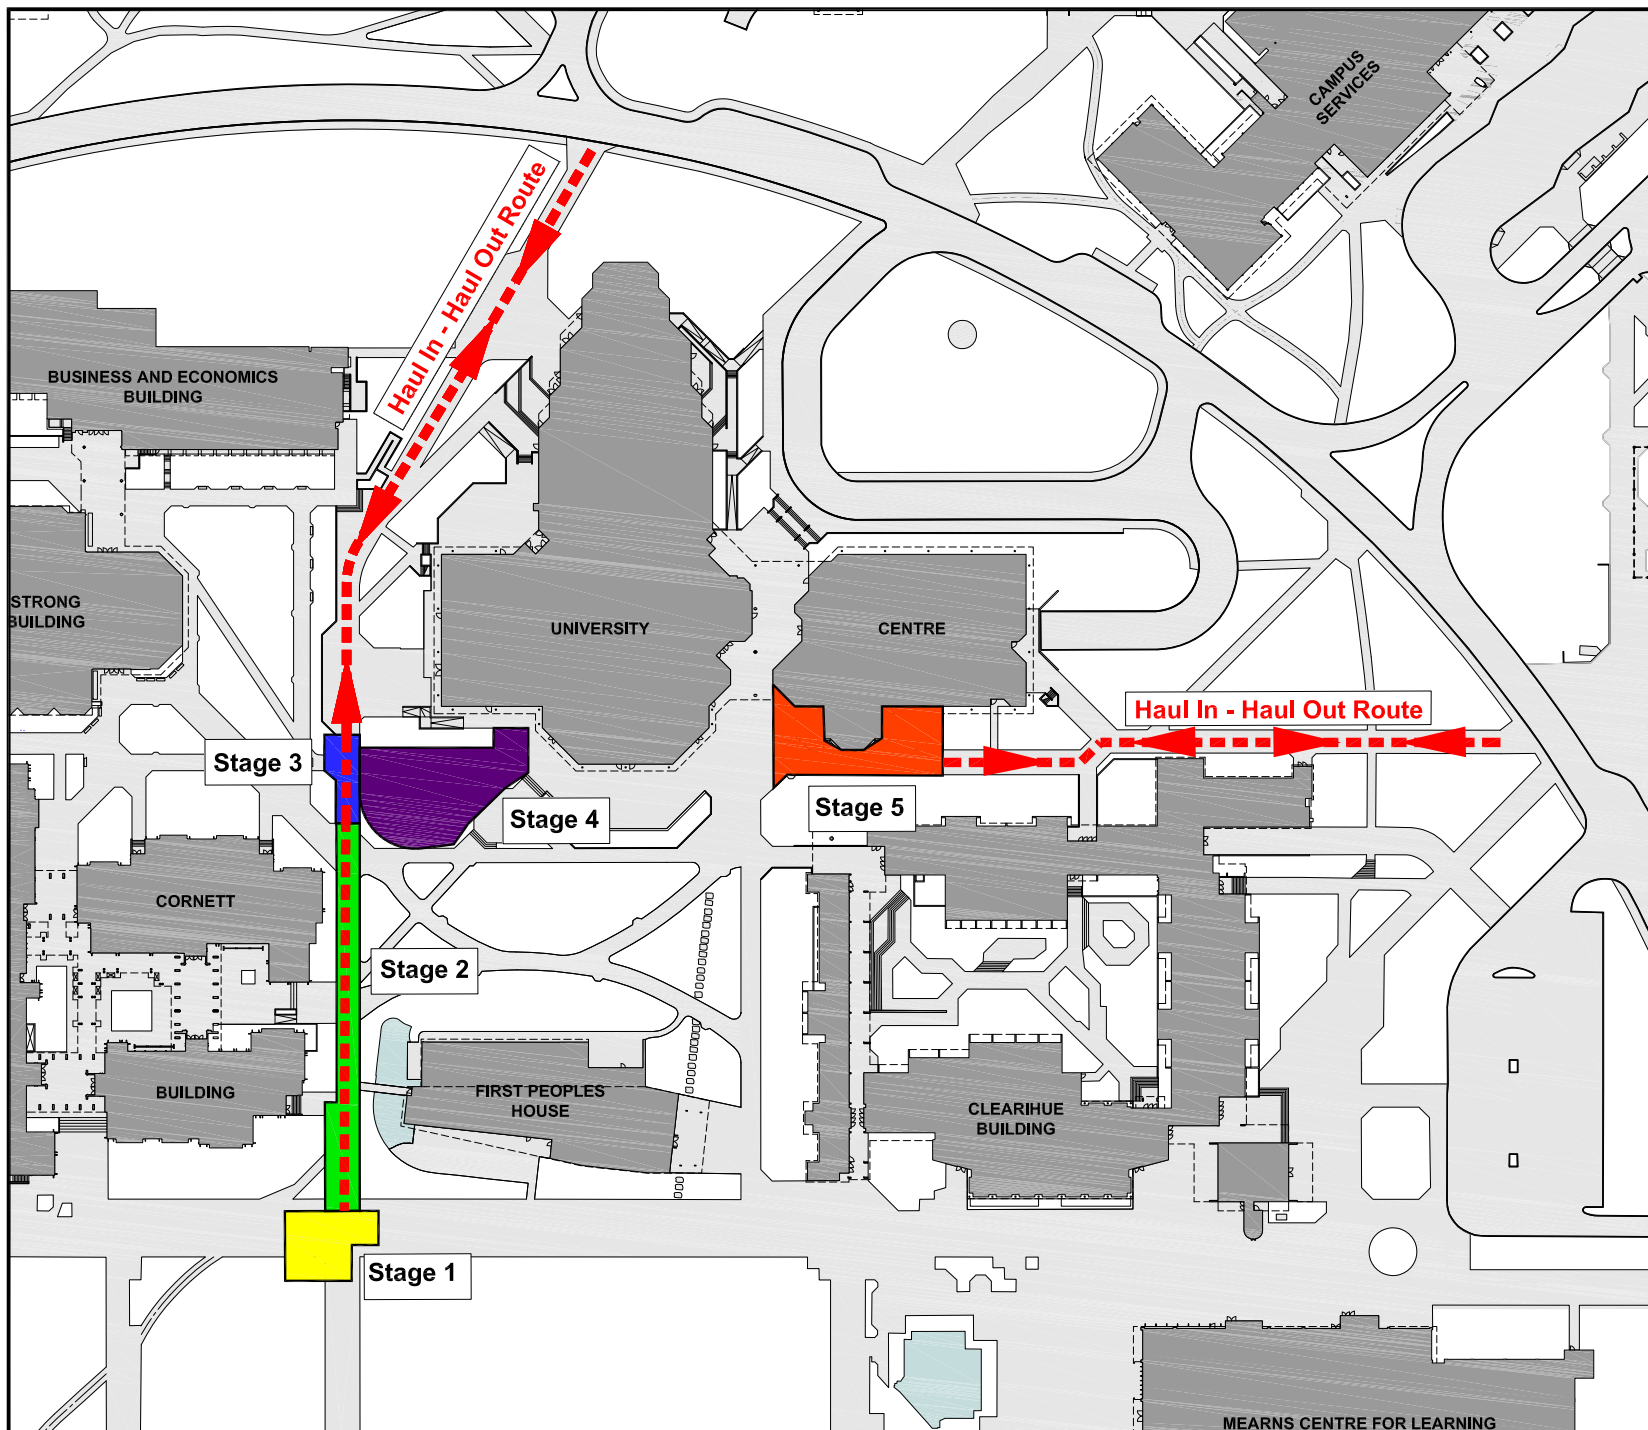

Title:
Sewer Relocation
F04199
Stages 1 to 5

Date: Feb 26, 2015
 Scale: NTS
 Drawn By: DJP
 Project Number: F04199
 Drawing No.