



**University
of Victoria**

**Facilities
Management**

Facilities Notice

Title: Elliott Building – Crane on Site

Location: See map below

Description: The contractors will be bringing in a crane to lift duct work onto the roof of the Elliott Building. As a result, there will be restricted access to the Elliott Building and the Elliott Lecture Theatre. To provide an additional measure of safety for the campus population, additional directional signage, and temporary sidewalk closures will be implemented.


Time frame: Monday, November 30, 2015

Facilities Management contact: Amar Singh, Project Officer

Email address: amar.singh@mhpm.com

Phone: 604-649-8478

Notes:

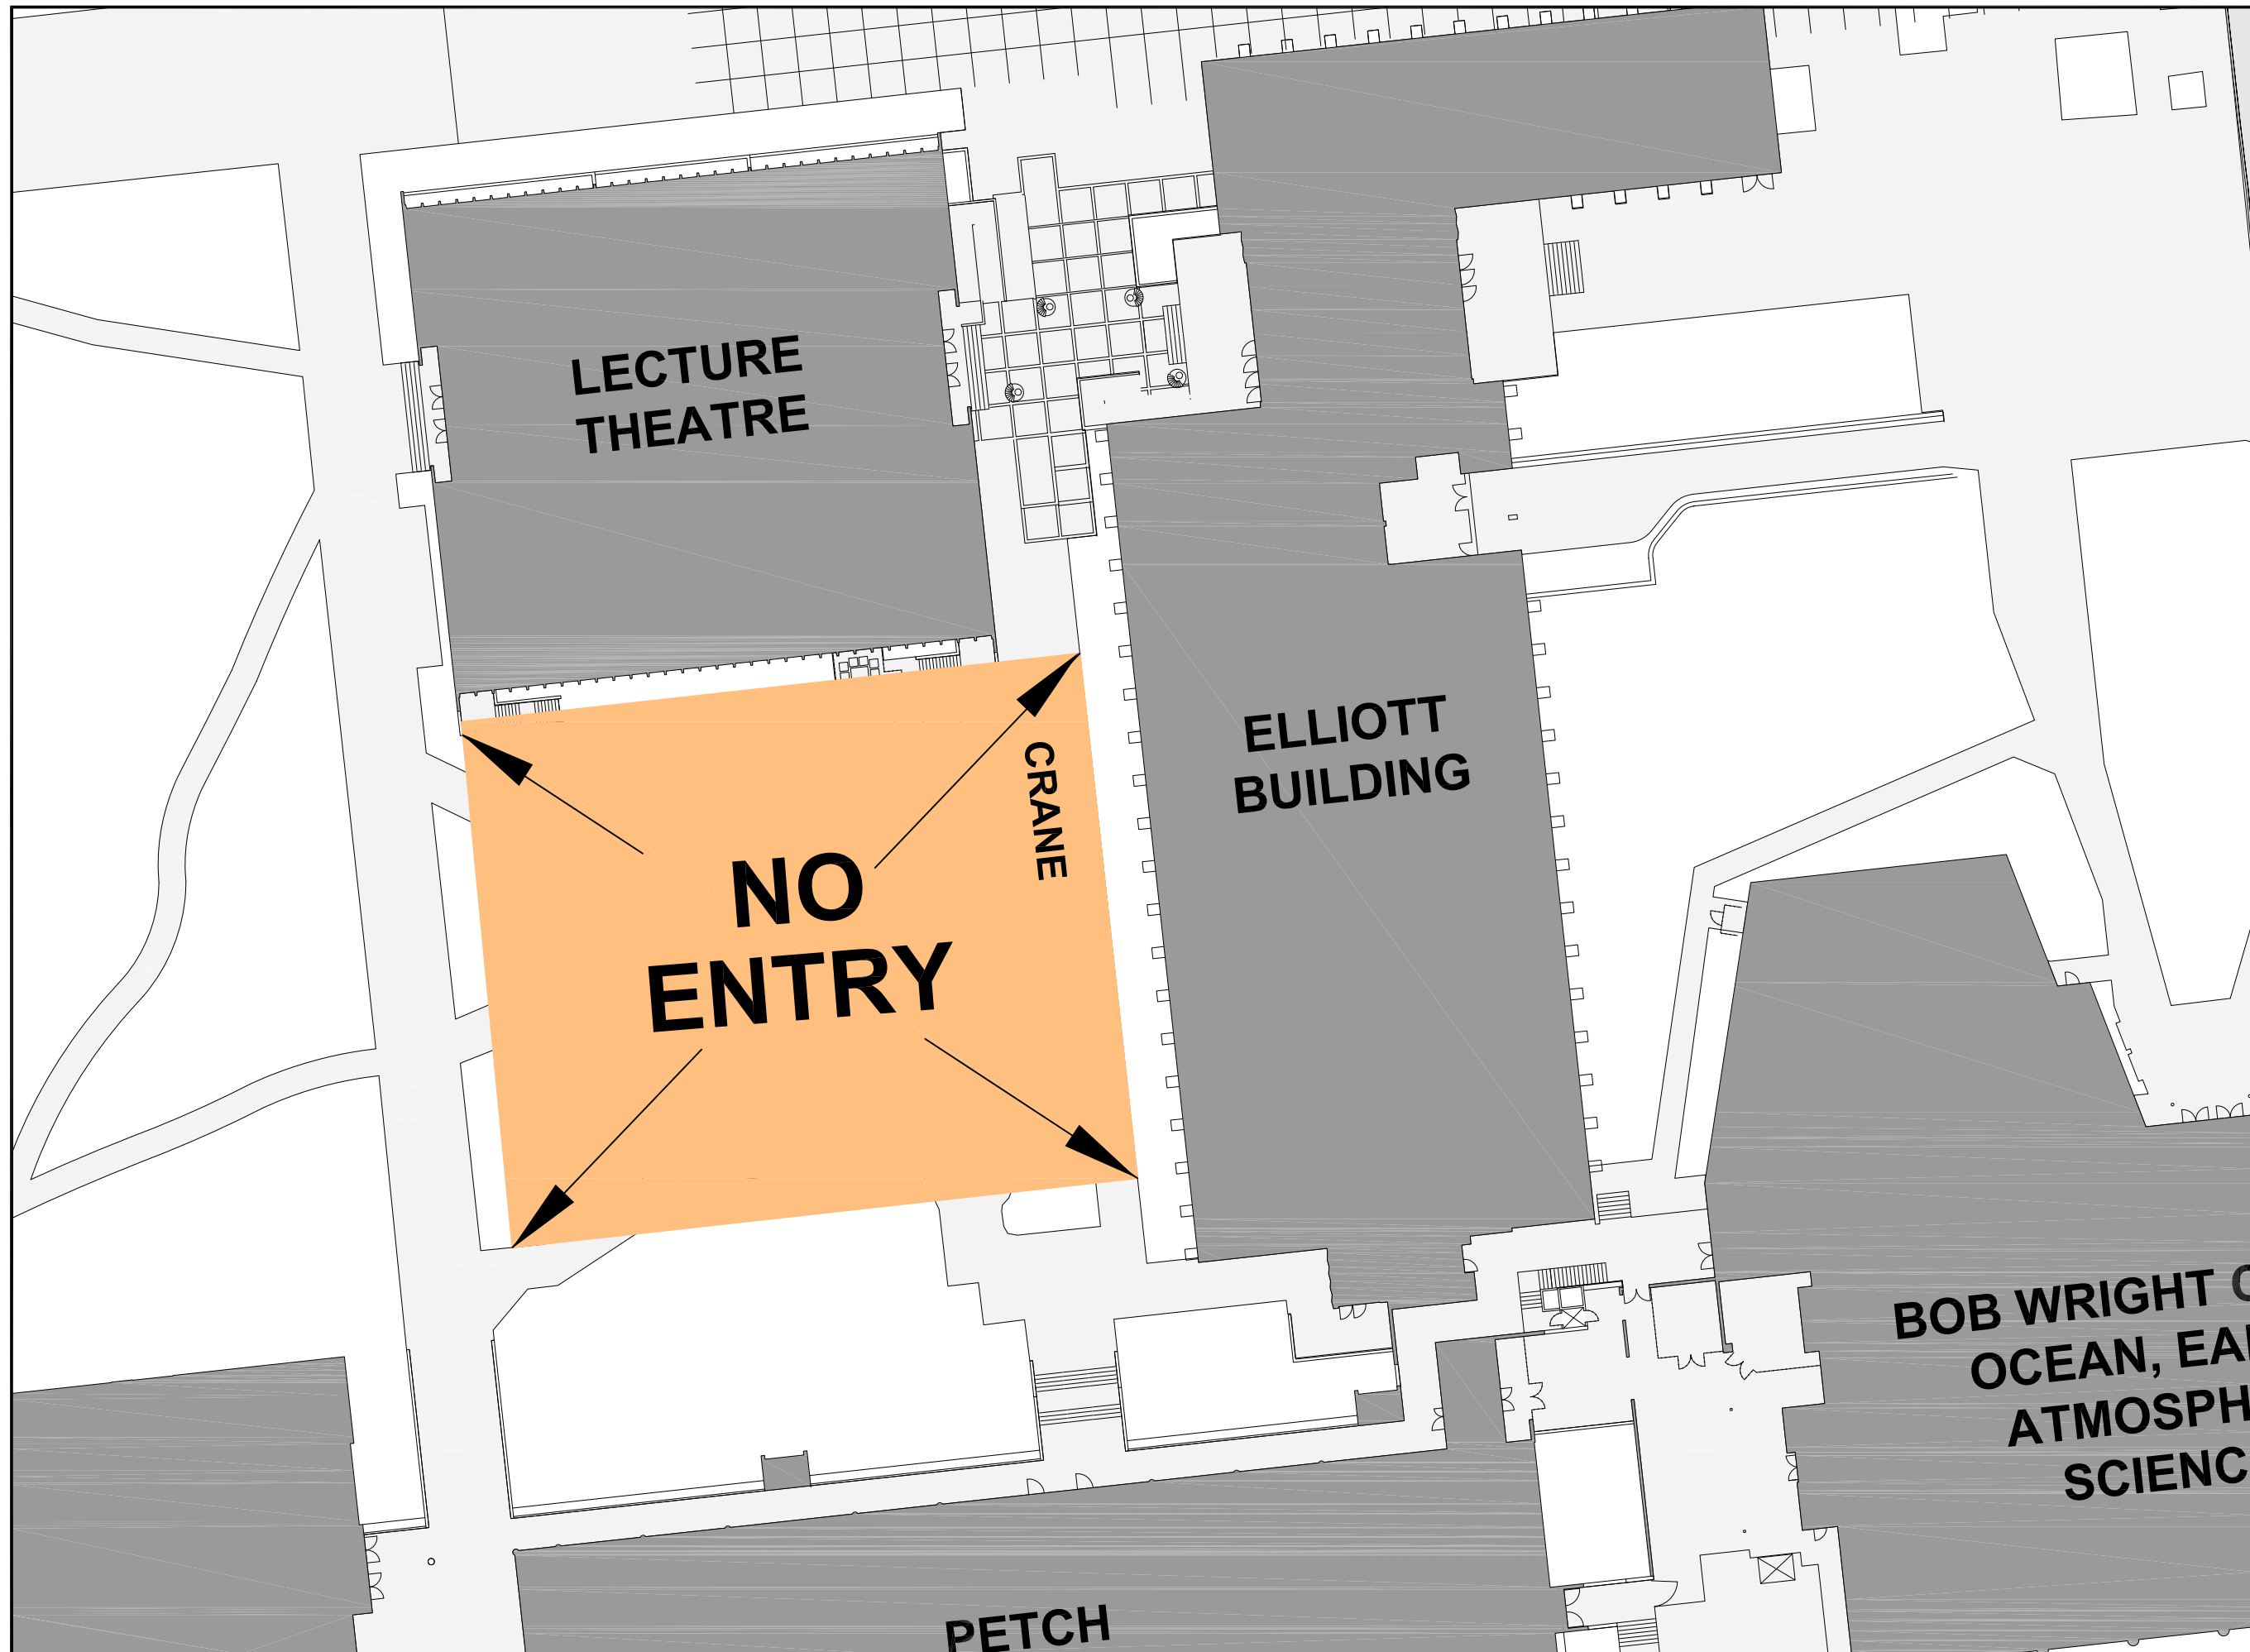

Title:
Elliott Building
Crane Access
Project Notice

Date: November 2015
Scale: NTS
Drawn By: DJP
Project Number: 15-01885
Drawing No.