



Facilities Notice

Issued: January 18, 2017

Project: New District Energy Plant – Underground Site Services

Affected Buildings: **Michael Williams, Continuing Studies, Business & Economics, David Strong (Map attached)**

Work Underway: Excavation of a trench and installation of in-ground services. The work Zones will be closed and fenced through the construction period. To provide an additional measure of safety for the campus population, traffic control personnel will be on site to direct pedestrian and vehicular traffic. Please respect the directions of safety officers and signage during this activity.

Locations: **Zone 6:** Pathways South of the Continuing Studies Building and East of the Michael Williams Building.
Target dates: February 20 through March 3, 2017


Zone 7: Ring Road South of the Michael Williams Building.
Target dates: Weekend of February 18 through February 19, 2017

Zone 8: One half width of the sidewalk and fire lane between the Business & Economics and David Turpin.
Target dates: Phase 1; February 6 through February 24, 2017
Phase 2: February 6 through March 10, 2017

Facilities Management contact: John Tierney, Project Manager

Email address: john.tierney@colliersprojectleaders.com

Phone: 250-507-7359

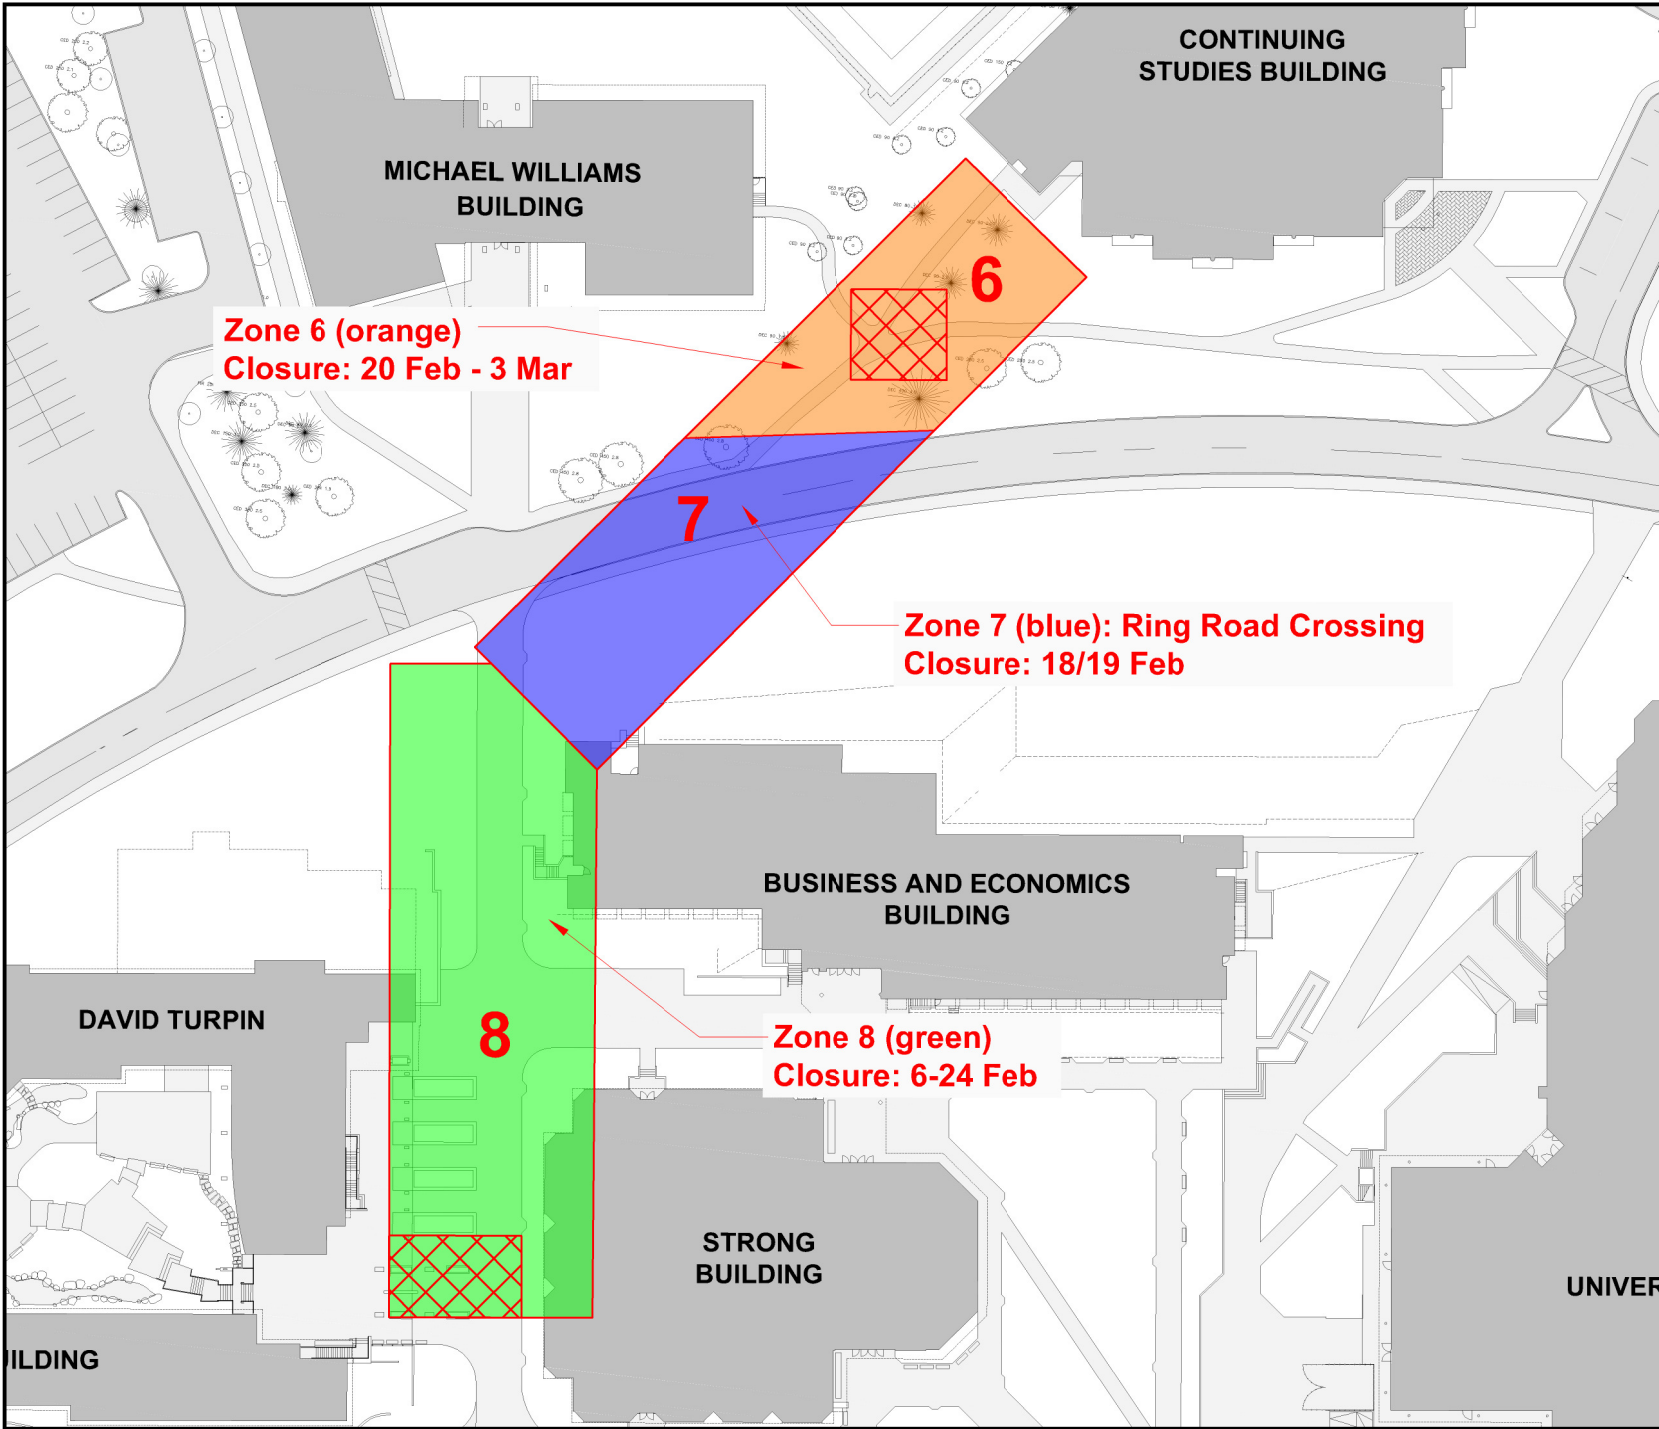


Zone 6 (orange)
Closure: 20 Feb - 3 Mar

Zone 7 (blue): Ring Road Crossing
Closure: 18/19 Feb

Zone 8 (green)
Closure: 6-24 Feb

Notes:

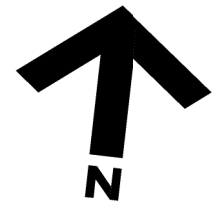

All dates are approximate and will be confirmed as availability of materials etc. is confirmed.

Areas of Tie-Ins will be required to be left available for testing, commissioning, etc.

Title:
District Energy Plant
Areas of Work /
Restricted Access Location A
January thru April 2017

Date: 17 January 2017
 Scale: 1:1000
 Drawn By: JW
 Project Number: F02534
 Drawing No. SK2