



**University
of Victoria**

**Facilities
Management**

Facilities Notice

Title: District Energy Plant Project – Partial Ring Road Closure

Location: Ring Road between Lot 6 and Lot E (see attached drawing)


Description: Excavate trench and install in-ground services. The East exit of Lot 6 and one lane of Ring Road will be closed allowing single lane traffic. Delays are to be expected at peak travel times.

Time frame: Wednesday, January 25, 2017 through Tuesday, January 31, 2017

Facilities Management contact: John Tierney, Project Manager


Email address: john.tierney@colliersprojectleaders.com

Phone: 250-507-7359

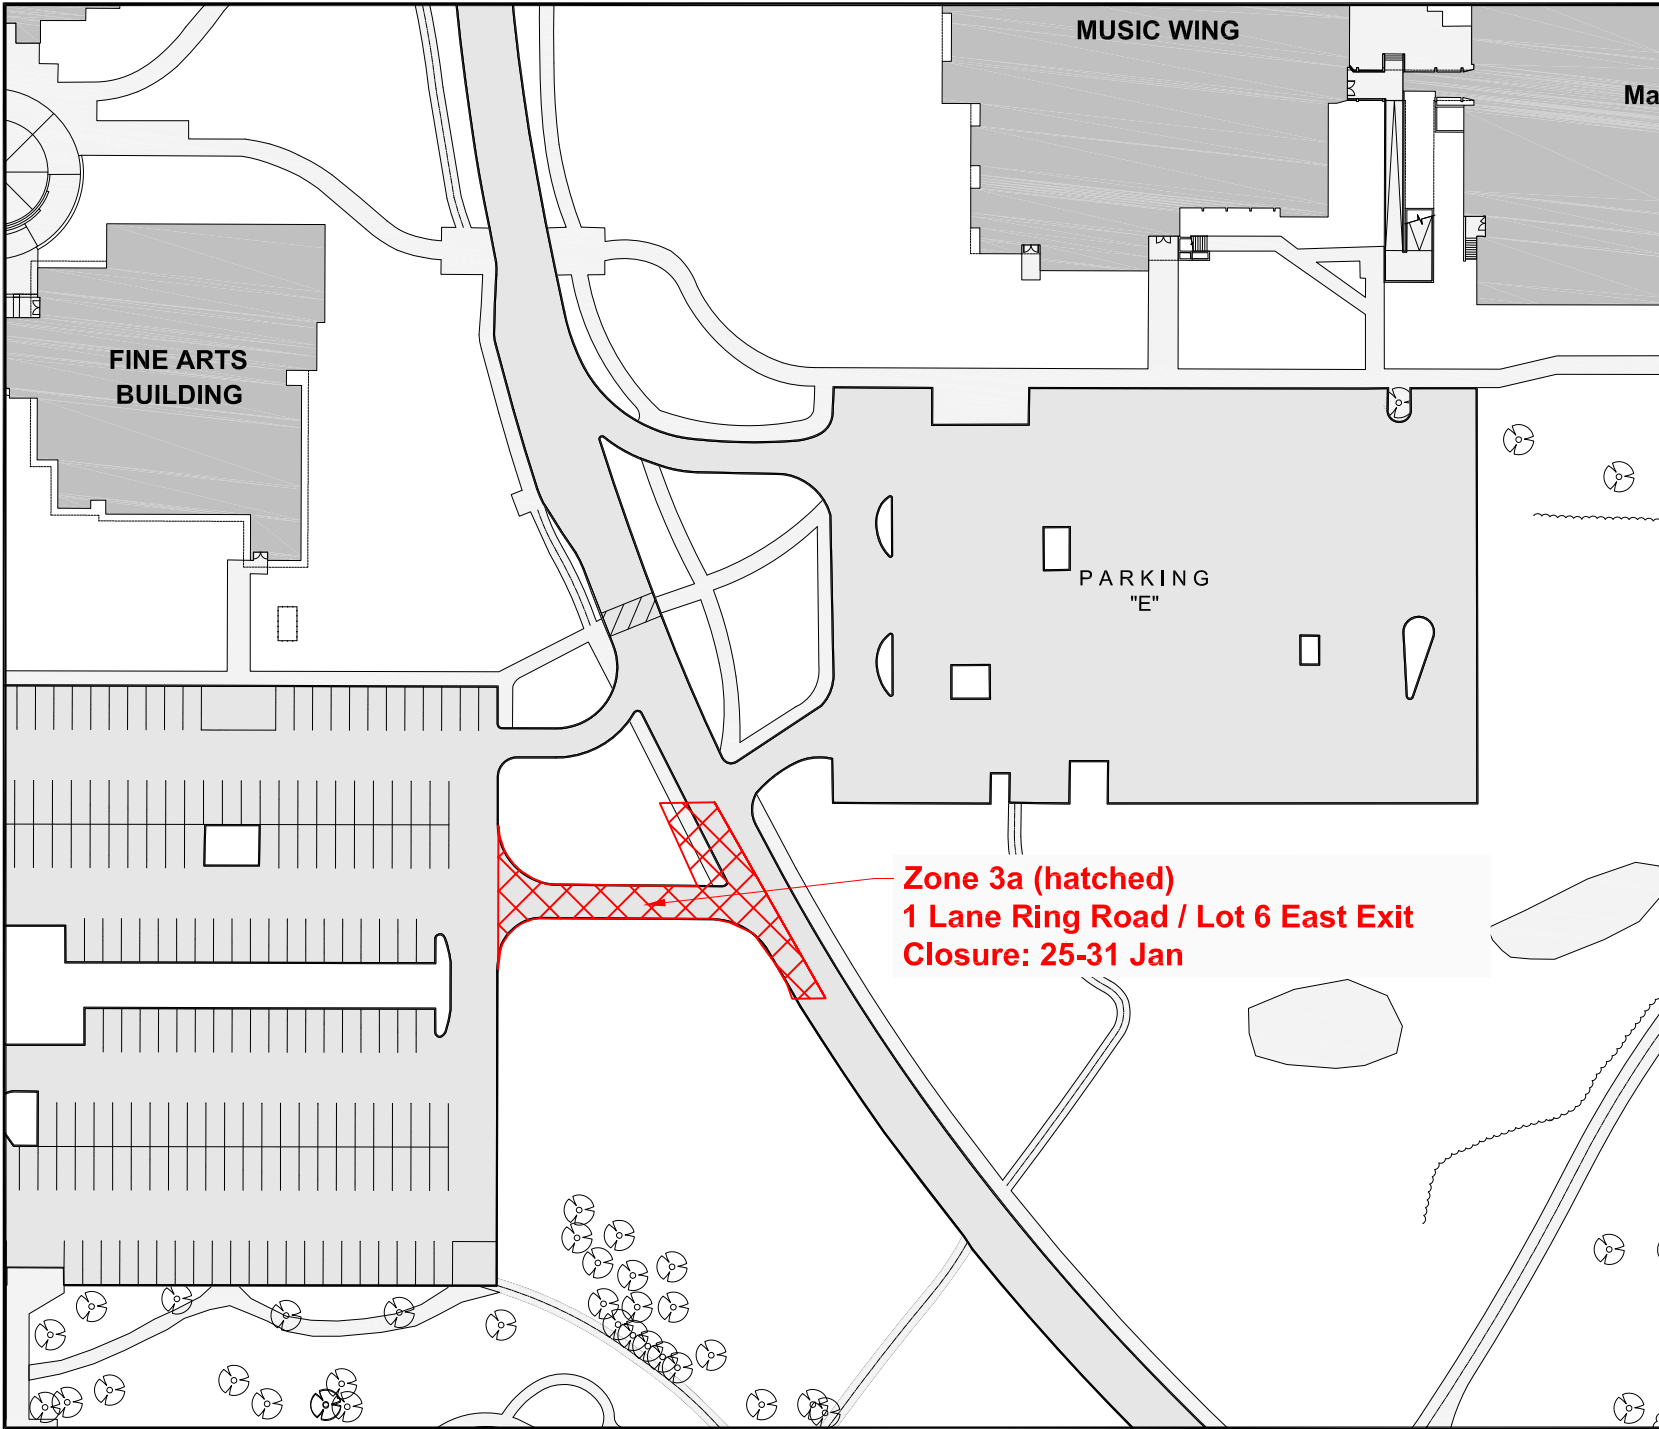

Facilities Management

Notes:

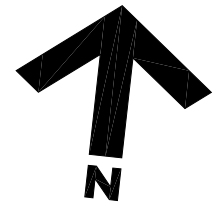

All dates are approximate and will be confirmed as availability of materials etc. is confirmed.

**Zone 3a (hatched)
1 Lane Ring Road / Lot 6 East Exit
Closure: 25-31 Jan**

Title:
**District Energy Plant
Areas of Work /
Restricted Access Location C
January thru April 2017**

Date: **24 January 2017**
 Scale: **1:1000**
 Drawn By: **JW**
 Project Number: **F02534**
 Drawing No. **SK3**