



**University  
of Victoria**

Facilities  
Management

---

## Facilities Notice

**Title:** Elliott Building - 2<sup>nd</sup> Floor Corridor Abatement

**Location:** Elliott Building 2<sup>nd</sup> Floor Lab Wing

**Description:** In preparation for a new flooring installation, Perma Construction and HL Demolition will be removing asbestos-containing floor tiles from the 2<sup>nd</sup> Floor, Lab Wing in the Elliott Building. (Plan attached). North West Environmental Group will be monitoring the work to ensure it is completed under WSBC's strict asbestos removal procedures.

There will be no access to the 2<sup>nd</sup> floor lab wing corridor or laboratories during the duration of this work.

**Time frame:** Saturday, February 4, 2017 from 7:30 a.m. to 6:00 p.m.

**Facilities Management contact:** Rebecca Simmons, Project Officer


**Email address:** [simmonsr@uvic.ca](mailto:simmonsr@uvic.ca)



**Phone:** 250-472-5011

---

Notes:

 Areas Abated in Preparation for New Flooring

 Areas Not Accessible During Process

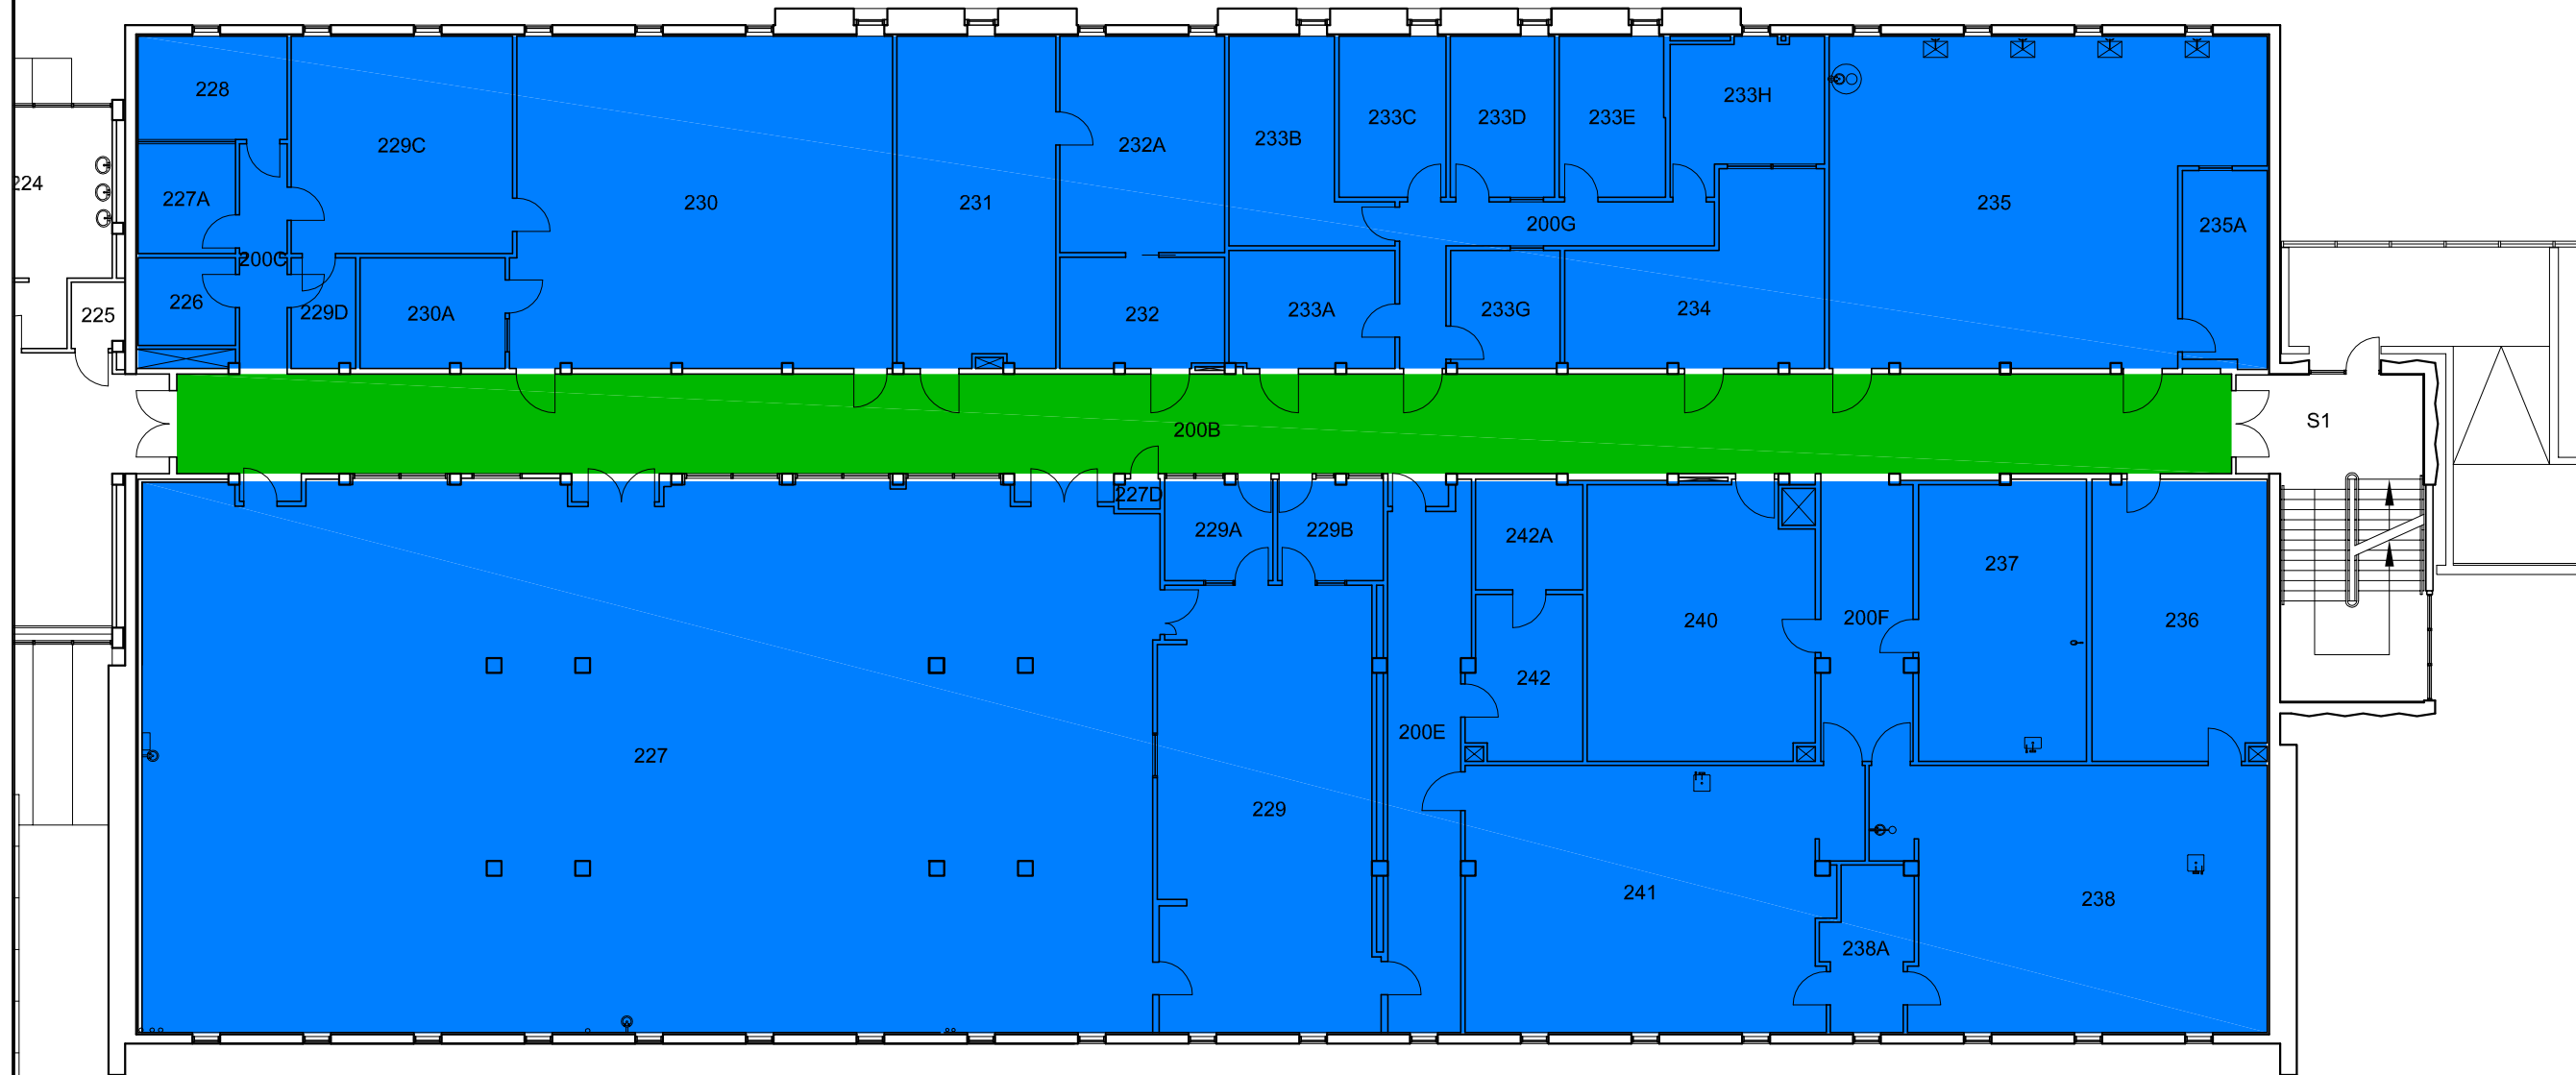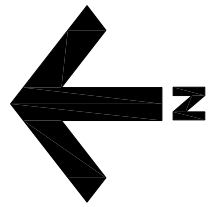

Title:  
Elliot Building  
2nd Floor  
Floor Removal

Date: 30 January 2016  
Scale: 1:200  
Drawn By: JW  
Project Number: 16-02239  
Drawing No. SK1