



**University
of Victoria**

**Facilities
Management**

Facilities Notice

Title: McPherson Library – Emergency Power Shutdown and Crane on Site

Location: McPherson Library – Mearns Centre for Learning

Description: Facilities Management Electrical shop will be assisting contractors on the Electrical System Upgrade Project in the McPherson Library, Mearns Centre for Learning. This work will require a power shutdown to the emergency lighting in the building as contractors will be replacing the generator at this time. A crane will be used onsite throughout the duration of this work.


Crane location map is attached.

Time frame: Tuesday, March 14, 2017 @ 3:00 a.m. – 6:00 a.m.

Facilities Management contact: Linda Boggs, Project Officer

Email address: lboggs@uvic.ca

Phone: 250-721-6349

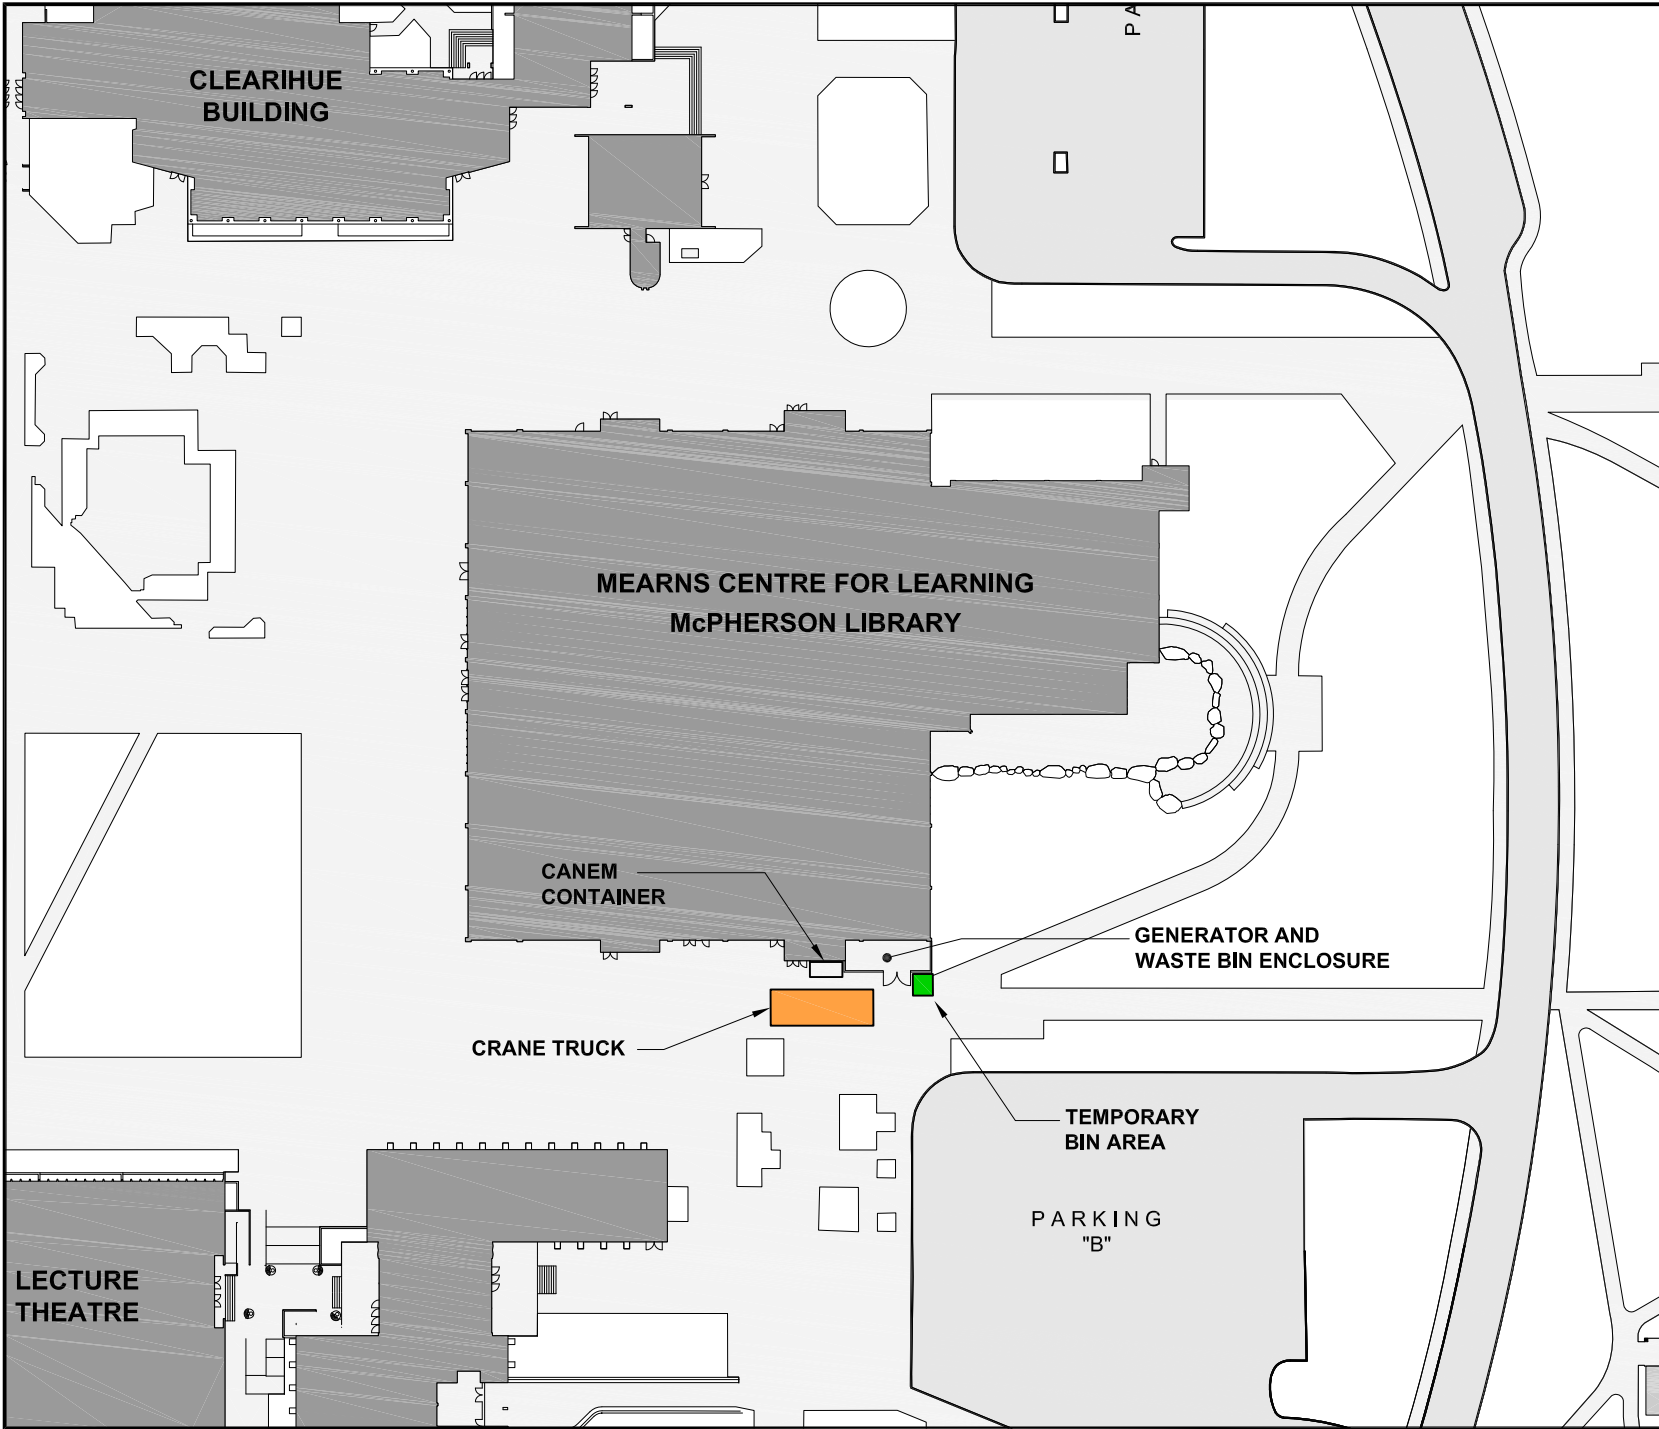

**University
of Victoria**

Facilities Management

Notes:

Title:
**Mearnes Centre for Learning
 McPherson Library
 Crane Location
 Path Closure**

Date: **March 10, 2017**
 Scale: **1:1000**
 Drawn By: **djh**
 Project Number: **F02576**
 Drawing No. **ASK-01**