



**University
of Victoria**

**Facilities
Management**

Facilities Notice

Title: LIB Electrical Systems Upgrade – Crane on Site

Location: South East exterior corner of McPherson Library | Mearns Centre for Learning building. See attached drawing for crane location.


Description: Facilities Management will be working with Bert's Cranes on Wednesday, March 15th around 9:30 am for the arrival of the new generator. The generator will be lifted and set in place on the pad via flatbed crane truck with the truck expected to leave site around 10:30 am. Aral Construction and Canem Systems will coordinate pedestrian controls and safe lift plans in advance of the crane arrival. (Note that no electrical shutdown will be required for this placement as this will occur during commissioning later in March.)

Time frame: Wednesday, March 15, 2017 9:30 am – 10:30 am

Facilities Management contact: Linda Boggs, Project Officer

Email address: lboggs@uvic.ca

Phone: 250-721-6349

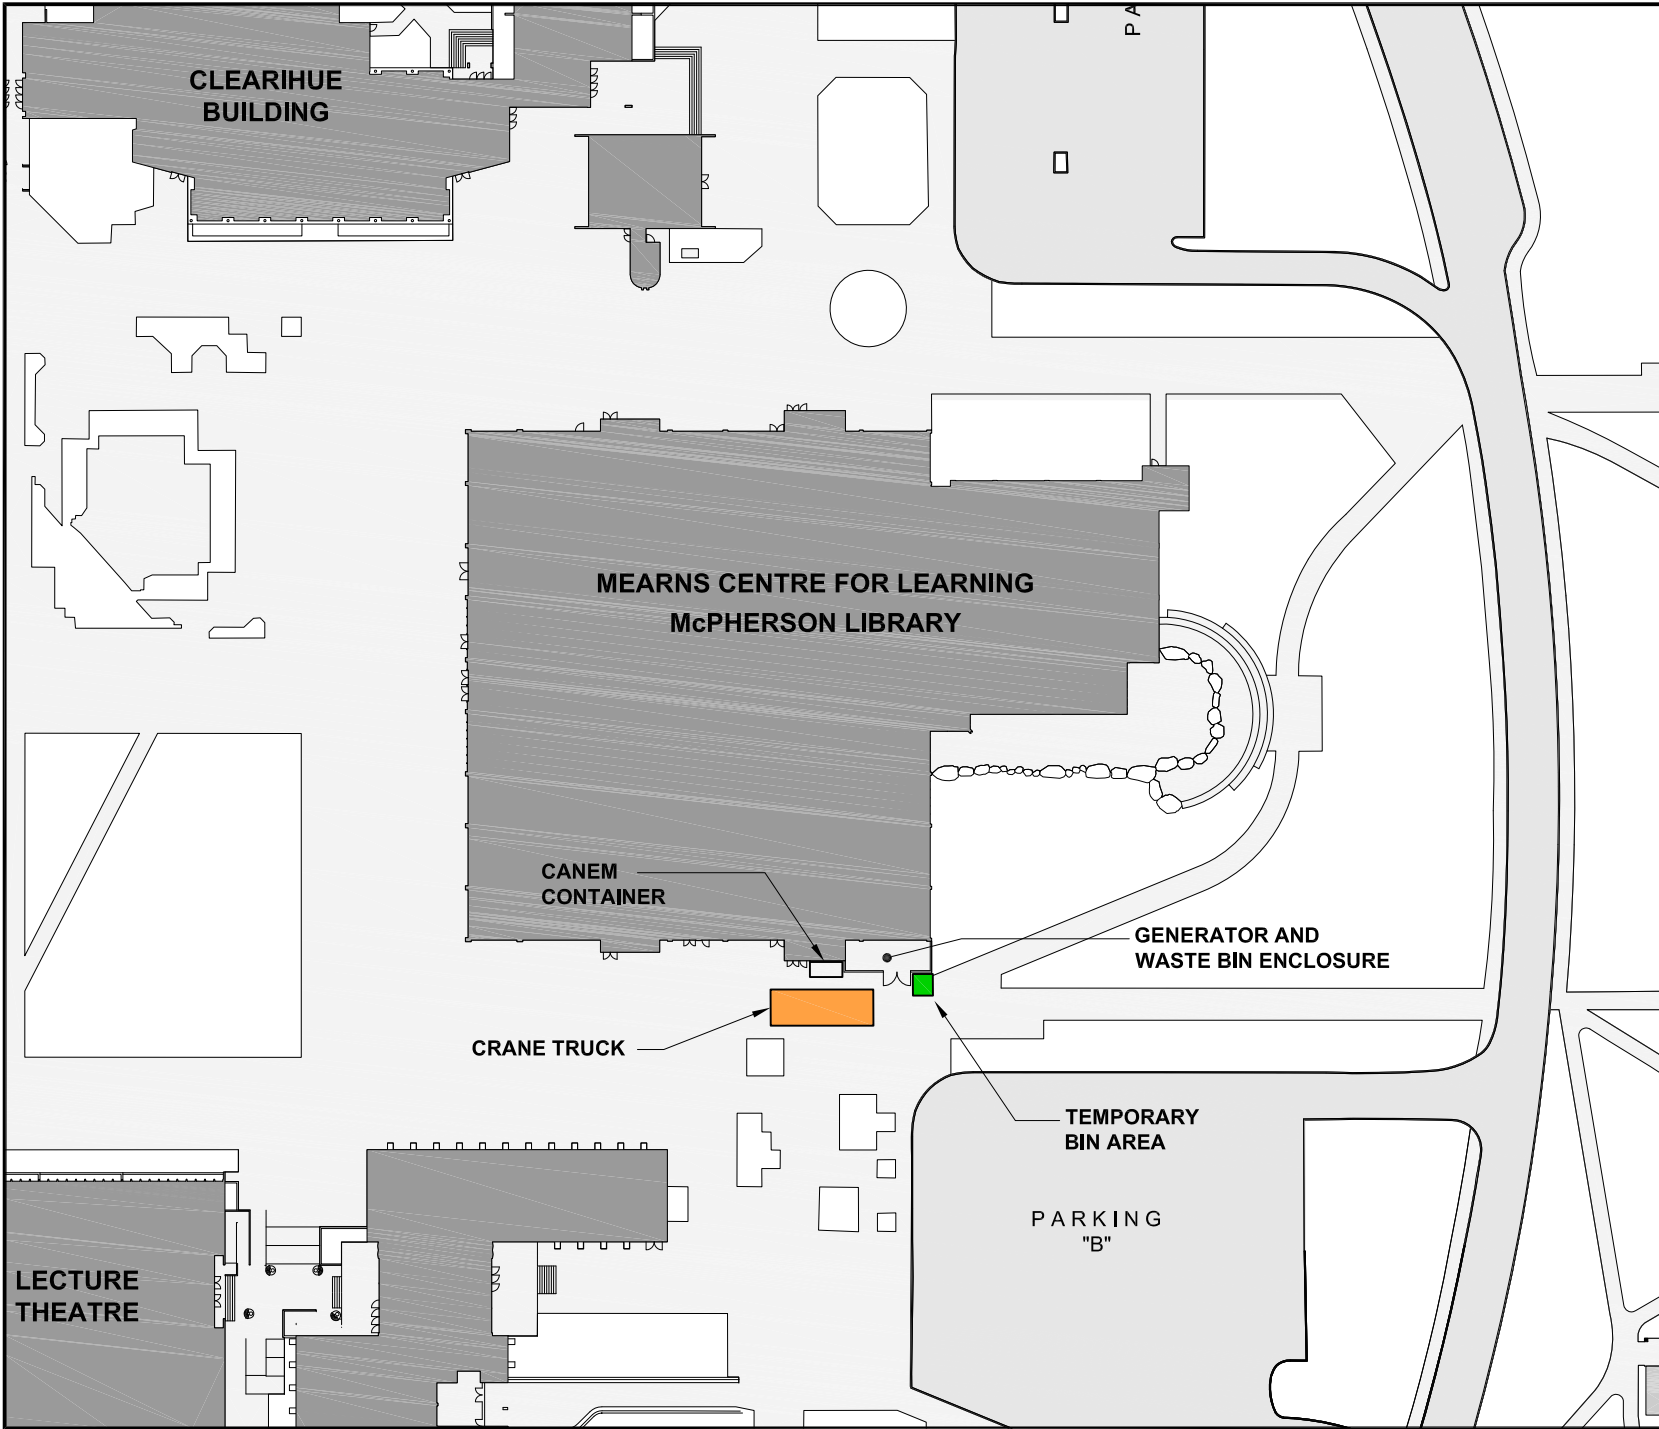

**University
of Victoria**

Facilities Management

Notes:

Title:
**Mearnes Centre for Learning
 McPherson Library
 Crane Location
 Path Closure**

Date: **March 10, 2017**
 Scale: **1:1000**
 Drawn By: **djh**
 Project Number: **F02576**
 Drawing No. **ASK-01**