



**University
of Victoria**

**Facilities
Management**

Facilities Notice

Title: SEC Geotechnical Drilling Investigation

Location: Campus Security Building – North and West Parking Lot


Description: Facilities Management and Thurber Engineering Ltd. will be bringing in an auger drilling rig for investigation work at the Campus Security Building. This work will require the specified areas to be cleared of any cars or encumbrances. To provide an additional measure of safety for the campus population, temporary lane closures will be implemented.

Time frame: Wednesday, March 29, 2017, 8:00 am – 5:00 pm

Facilities Management contact: Trevor Floer, Senior Project Manager

Email address: trevorfloer@uvic.ca


Phone: 250-472-5421

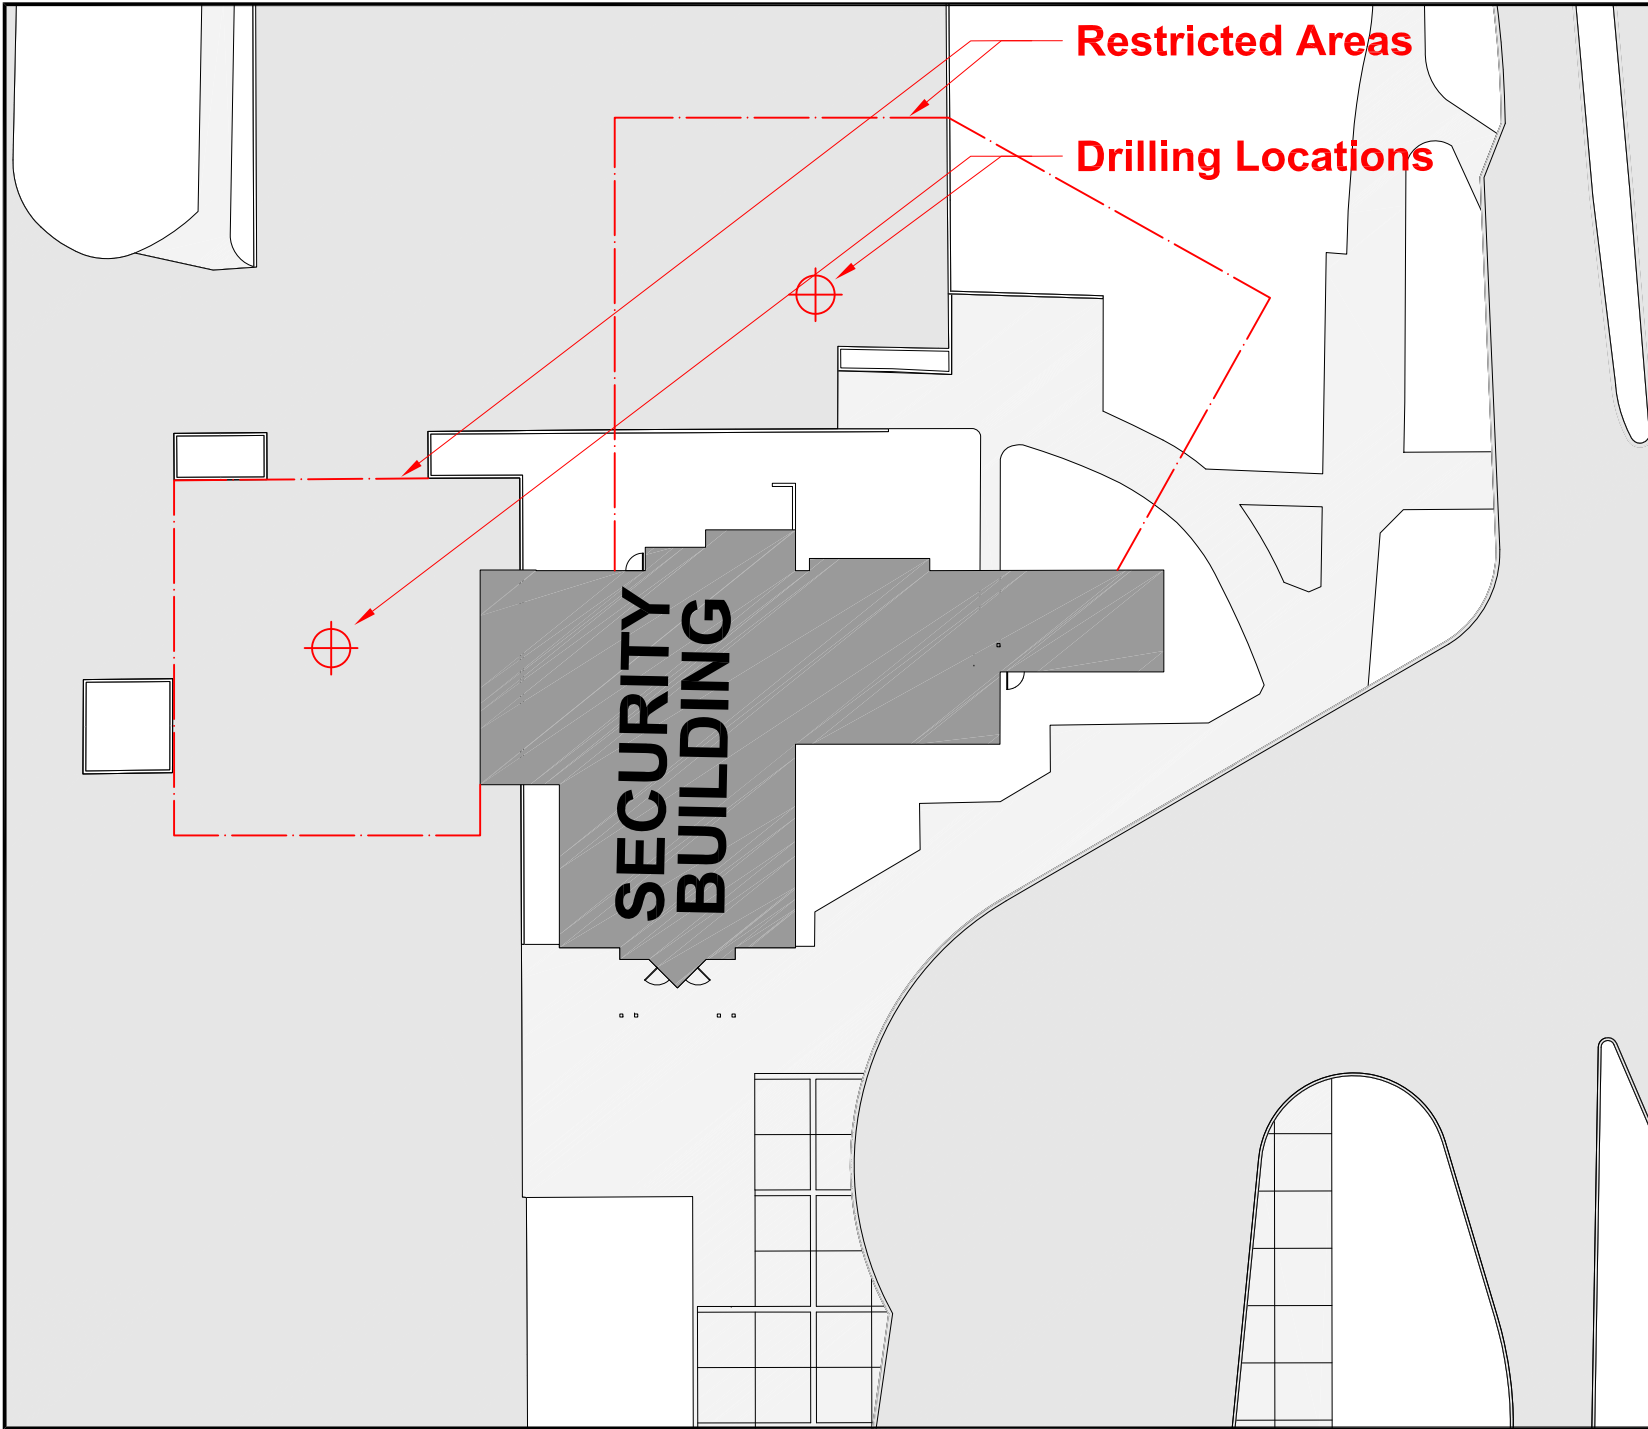

**University
of Victoria**

Facilities Management

Notes:

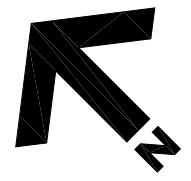

Title:
**Campus Security Building
Drilling Locations**

Date: **28 March 2017**
Scale: **NTS**
Drawn By: **JW**
Project Number: **-**
Drawing No. **SK1**