



**University  
of Victoria**

**Facilities  
Management**

---

## **Facilities Notice**

**Title:** McPherson Library – Crane on Site

**Location:** McPherson Library | Mearns Centre for Learning (see attached drawing)

**Description:** Notice of crane on site as part of the generator replacement construction work on the McPherson Library | Mearns Centre for Learning Electrical System Upgrade project. Location is South East exterior corner of McPherson Library | Mearns Centre for Learning building. See attached drawing for crane location.

Facilities Management will be working with Bert's Cranes on Monday, April 3rd around 8:30 am for the removal of the old generator. The generator will be lifted and removed from its current location via flatbed crane truck with the truck expected to leave site around 9:30 am. Aral Construction and Canem will coordinate pedestrian controls and safe lift plans in advance of the crane arrival. Attached is a drawing showing where the crane will be located. (Note that no electrical shutdown will be required for this removal.)

The generator will be taken to Facilities Management Shops' area for storage.


**Time frame:** Monday, April 3, 2017 @ 8:30 a.m. – 10:00 a.m.

**Facilities Management contact:** Linda Boggs, Project Officer

**Email address:** [lboggs@uvic.ca](mailto:lboggs@uvic.ca)

**Phone:** 250-721-6349

---

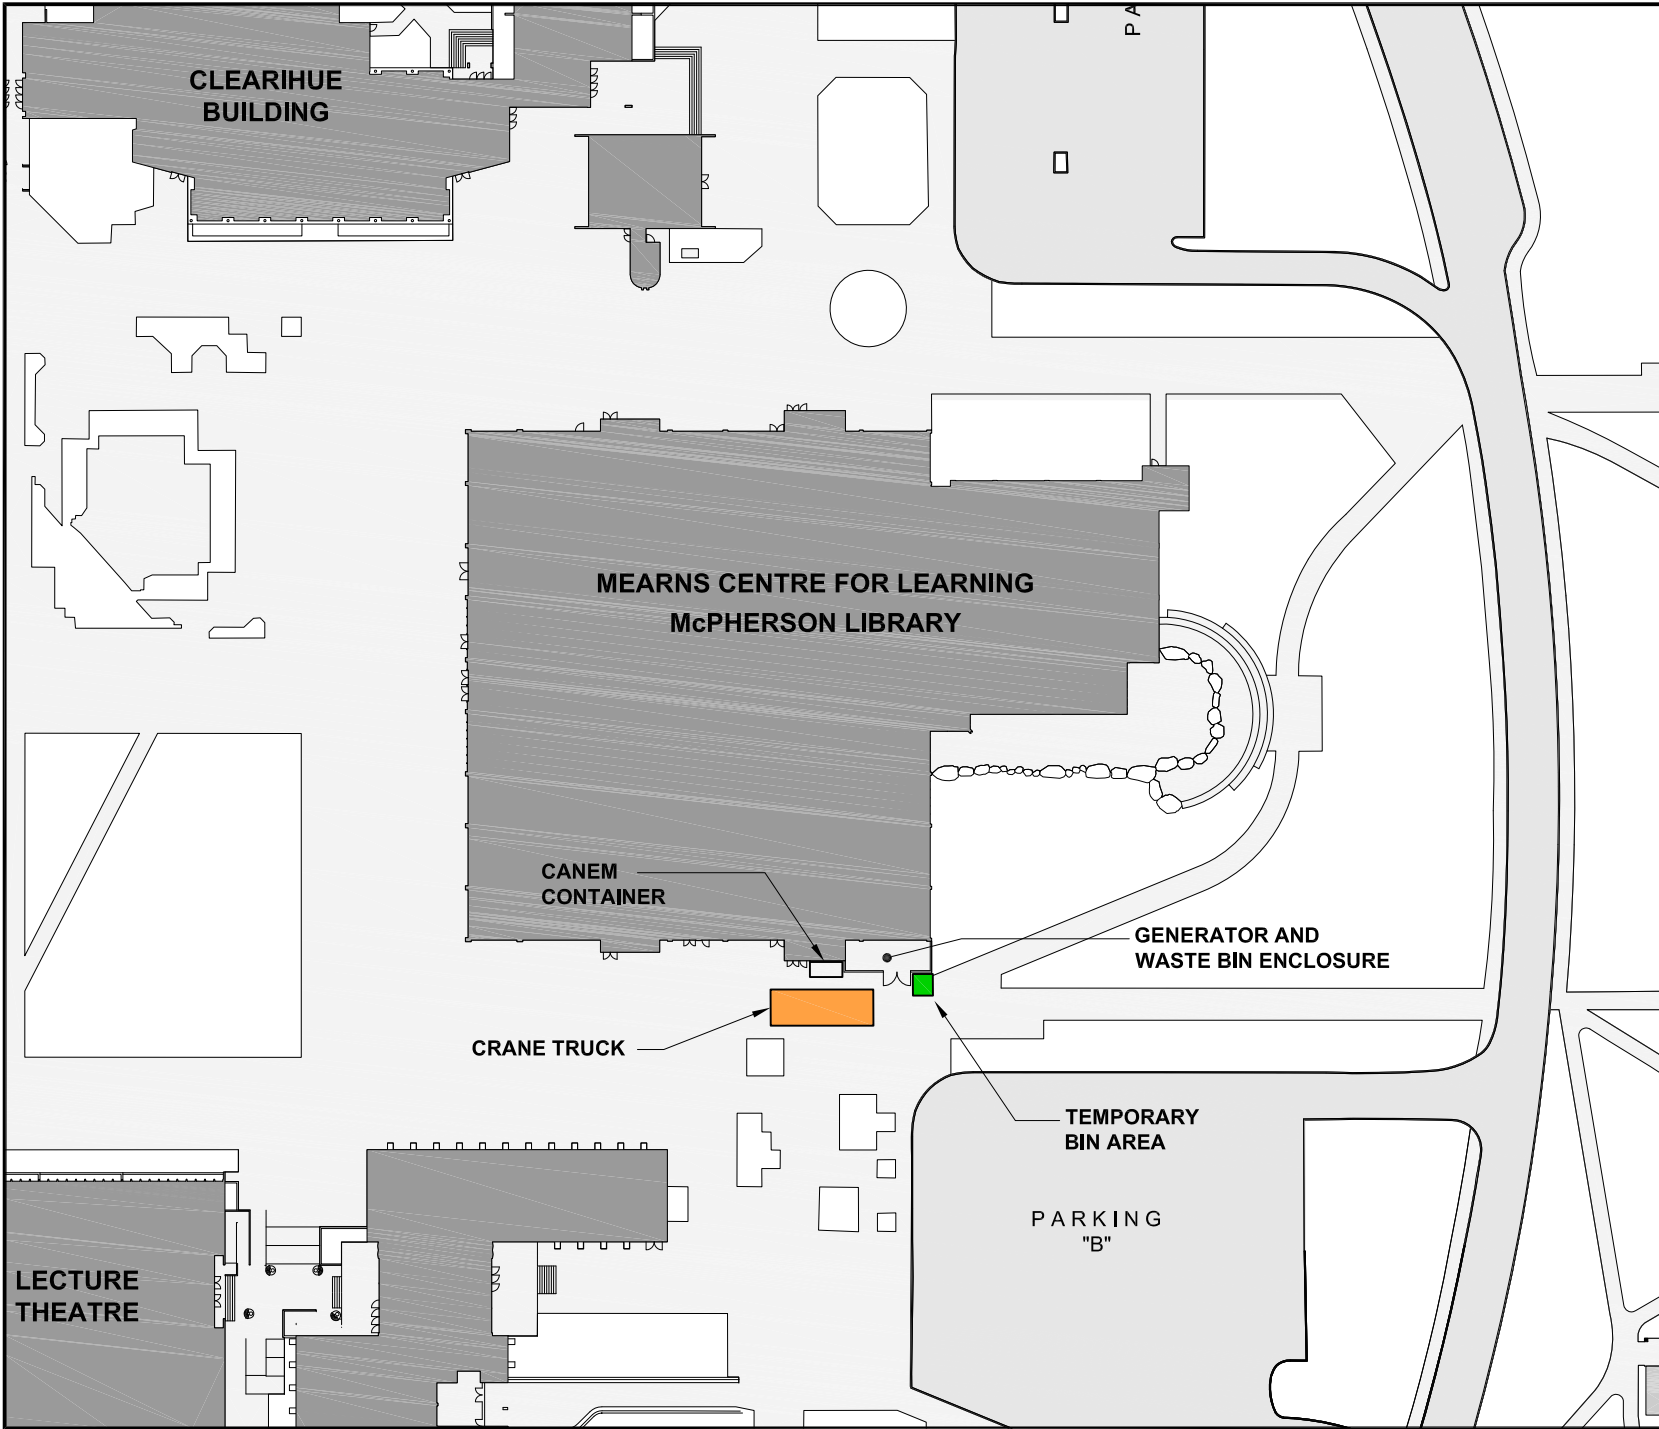

**University  
of Victoria**

**Facilities Management**

Notes:

Title:  
**Mearnes Centre for Learning  
 McPherson Library  
 Crane Location  
 Path Closure**

Date: **March 10, 2017**  
 Scale: **1:1000**  
 Drawn By: **djh**  
 Project Number: **F02576**  
 Drawing No. **ASK-01**