



**University
of Victoria**

**Facilities
Management**

Facilities Notice

Title: CLE / DTB Fire Lane Closure / Reroute - Crane on Site

Location: Clearihue Building - South Side (Map attached)

Description: Facilities Management and Perma Construction Ltd. will be bringing in a crane to install air handling equipment on the roof of the Clearihue Building.

The crane will be located on the south side of the Clearihue Building to load materials for a 4-hour period. There may be increased noise levels during the earlier phases of this work. To provide an additional measure of safety for the campus population, staff will be on site to redirect pedestrian traffic. Please respect the directions of safety officers and signage during this activity.


Alternative routes for emergency access are indicated on the attached map.

Time frame: Tuesday, May 16, 2017 between 8:00 am – 12:00 pm

Facilities Management contact: Gord Shirley, Project Manager

Email address: gshirley@uvic.ca

Phone: 250-472-5062

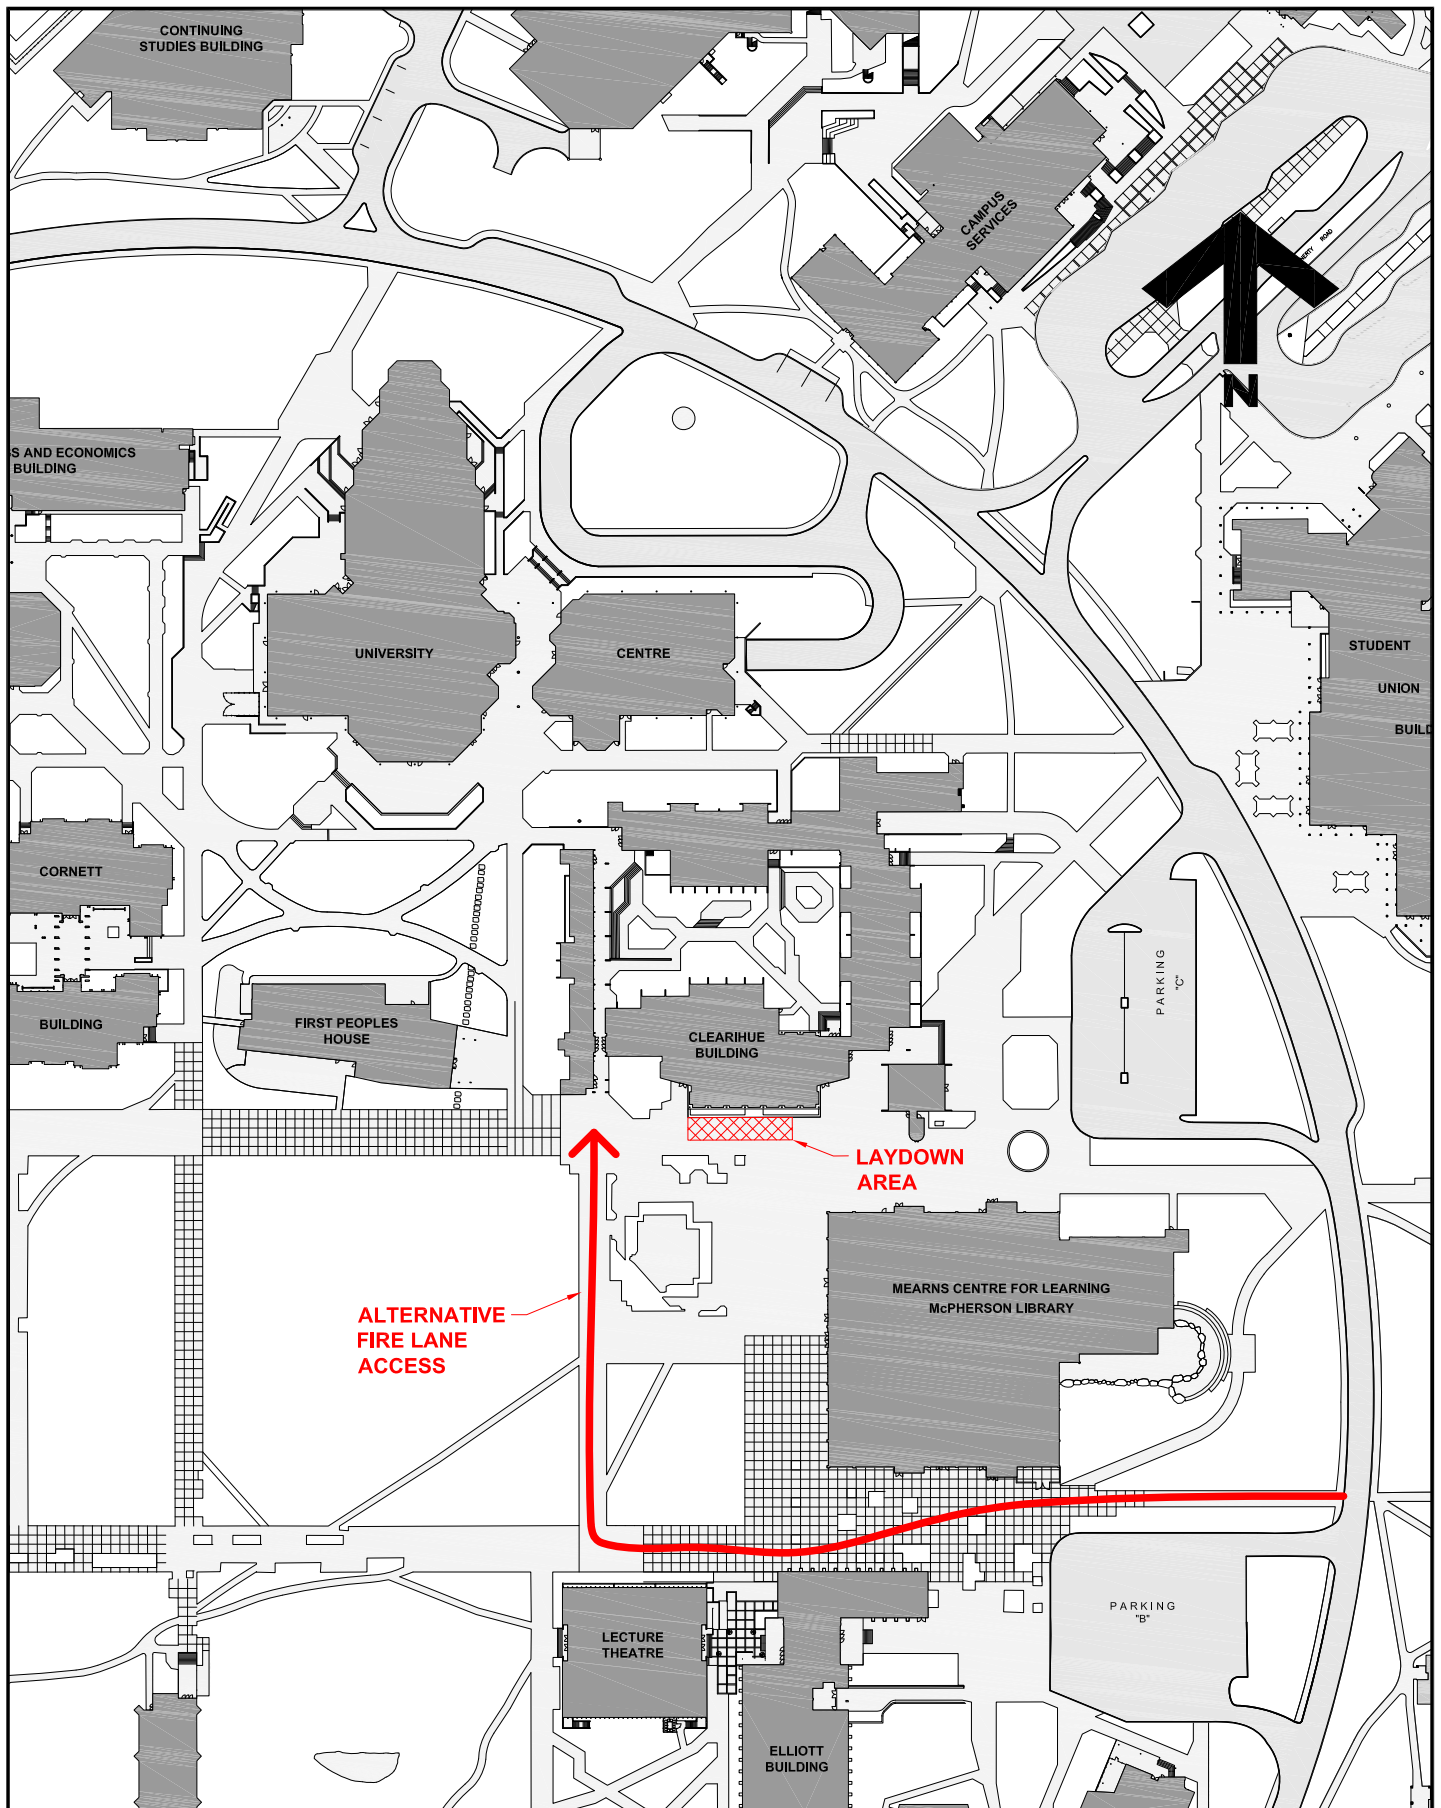

**University
of Victoria**

Facilities Management

Notes:
Hoisting to take place
Tuesday May 16th
between 8am and 12pm

Title:
Clearihue Building
Crane Location
16 May 2017

Date: **12 May 2017**
Scale: **1:2000**
Drawn By: **JW**
Project Number: **F01922**
Drawing No. **A1**