



**University
of Victoria**

**Facilities
Management**

Facilities Notice

Title: New Service Building / Potting Shed Demolition

Location: Behind Saunders Workshops (sketch attached)


Description: The existing masonry potting shed is scheduled for demolition, commencing Saturday, June 10, 2017. The demolition work is anticipated to take approximately 2 – 3 days. During that time, there may be reduced access in the laneway around the potting shed. A sketch of the impacted area is attached.

Time frame: Saturday, June 10, through Monday, June 12, 2017

Facilities Management contact: Nazir Jessa, Consulting Project Manager

Email address: njessa@uvic.ca

Phone: 250 721 6103

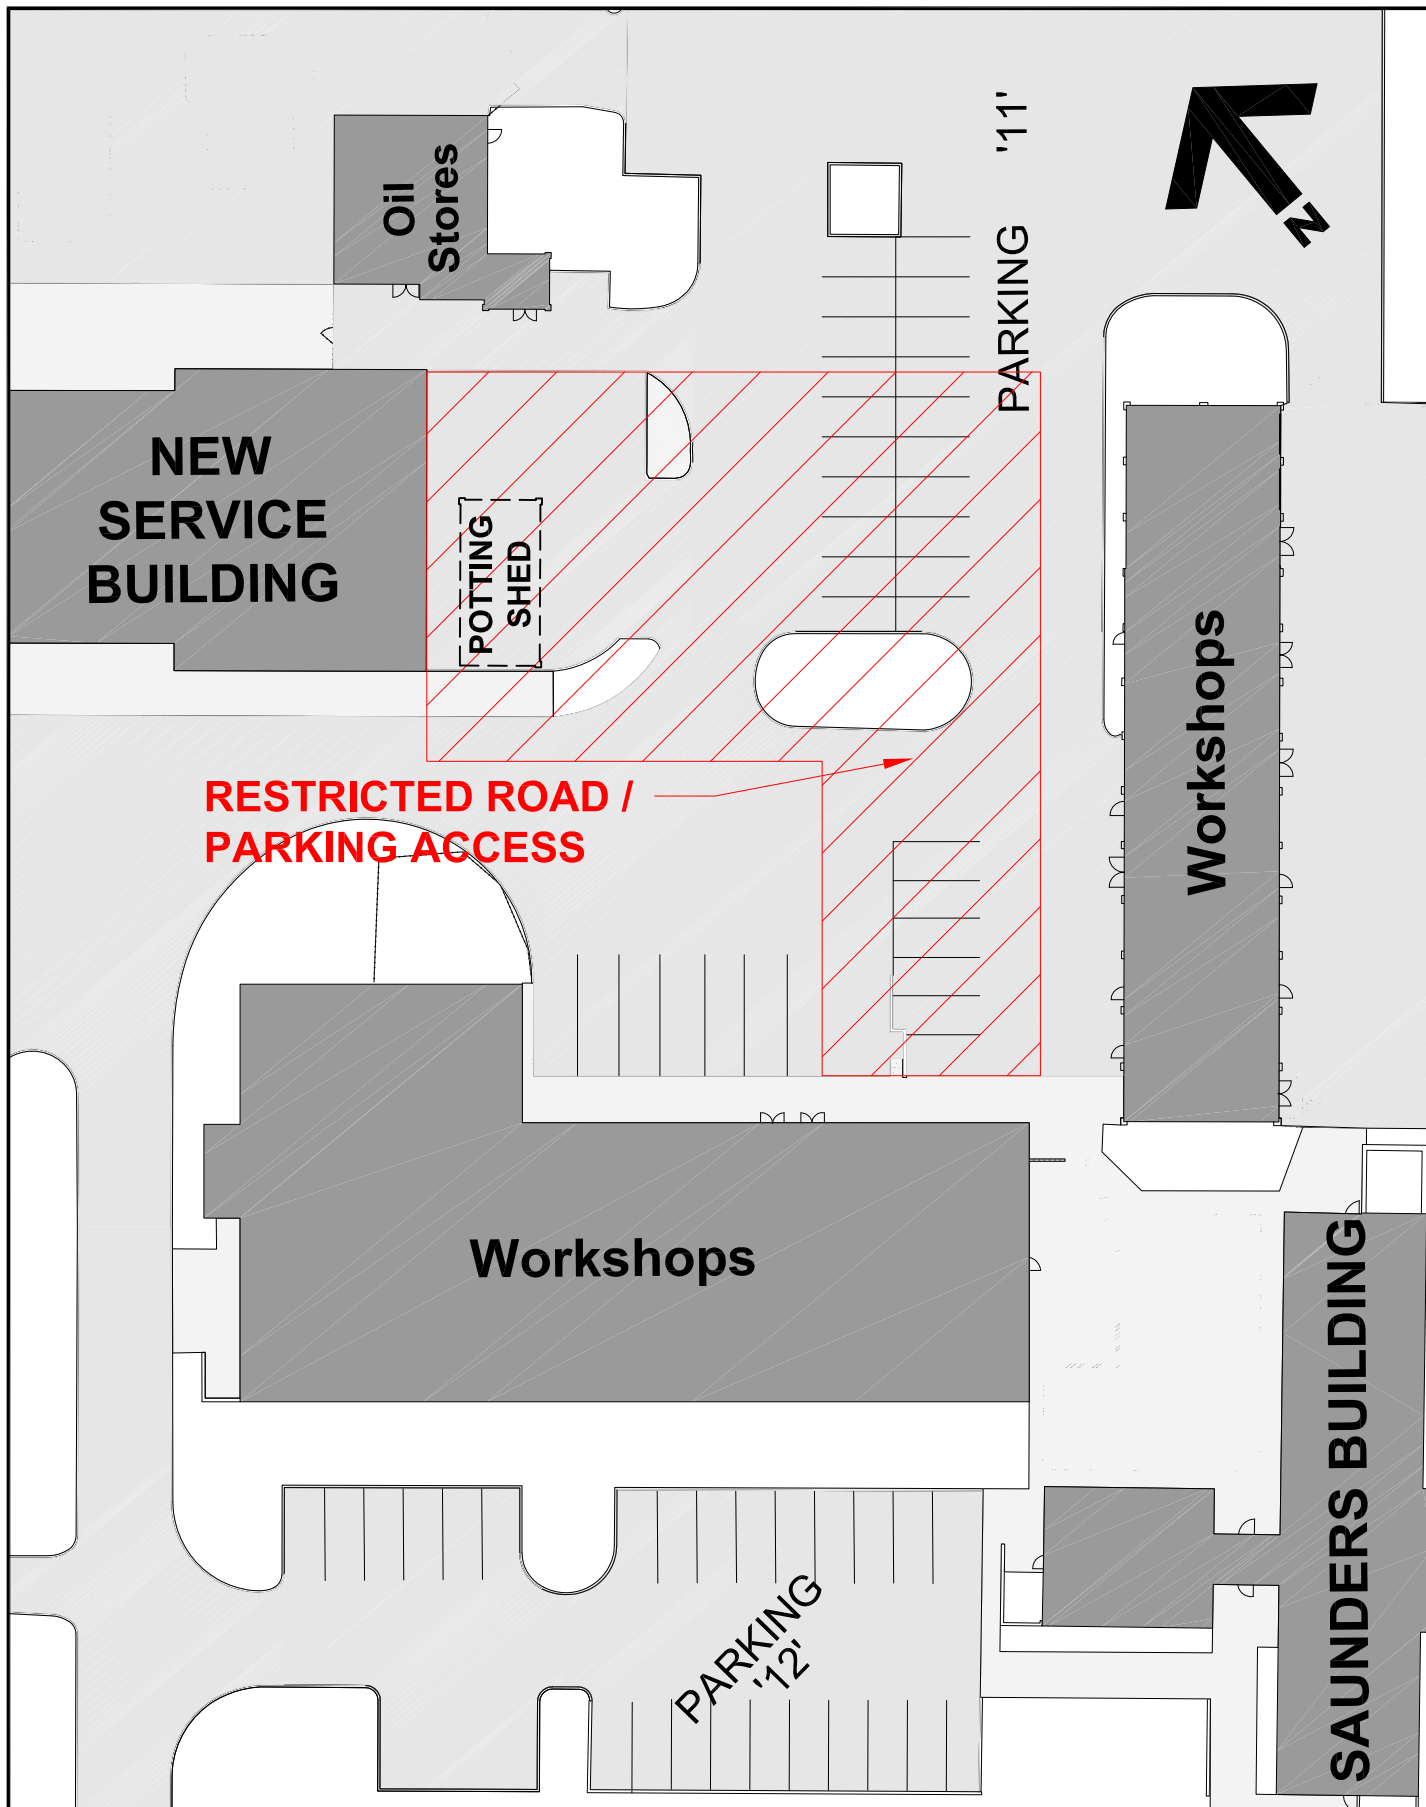

**University
of Victoria**

Facilities Management

Notes:
Demolition of Potting Shed
to occur June 10th to 12th.

Title:
**Saunders Service Building
Reduced Access
June 10-12 2017**

Date: **9 June 2017**
Scale: **1:500**
Drawn By: **JW**
Project Number: **F01922**
Drawing No. **A1**