



**University  
of Victoria**

**Facilities  
Management**

---

## **Facilities Notice**

**Title:** New Service Building / Further Reduced Parking and Roadway Access

**Location:** Parking Area behind Both Saunders Workshops (sketch attached)

**Description:** Facilities Management and Perma Construction is now completing the tie in of the heating and electrical service for the New Service Building to the Mechanical and Electrical Rooms of the Saunders Workshop Building #1.

The existing concrete sidewalk slab in front of the Grounds offices will be cut, excavated, services installed, backfilled and slabs replaced. This may create short term inconvenience to access the temporary trailer parked in front of the Grounds offices. Your patience and cooperation is appreciated.


**Time frame:** Tuesday, July 18<sup>th</sup> – Tuesday, August 1<sup>st</sup>, 2017

**Facilities Management contact:** Nazir Jessa, Consulting Project Manager

**Email address:** [njessa@uvic.ca](mailto:njessa@uvic.ca)

**Phone:** 250 721 6103

---

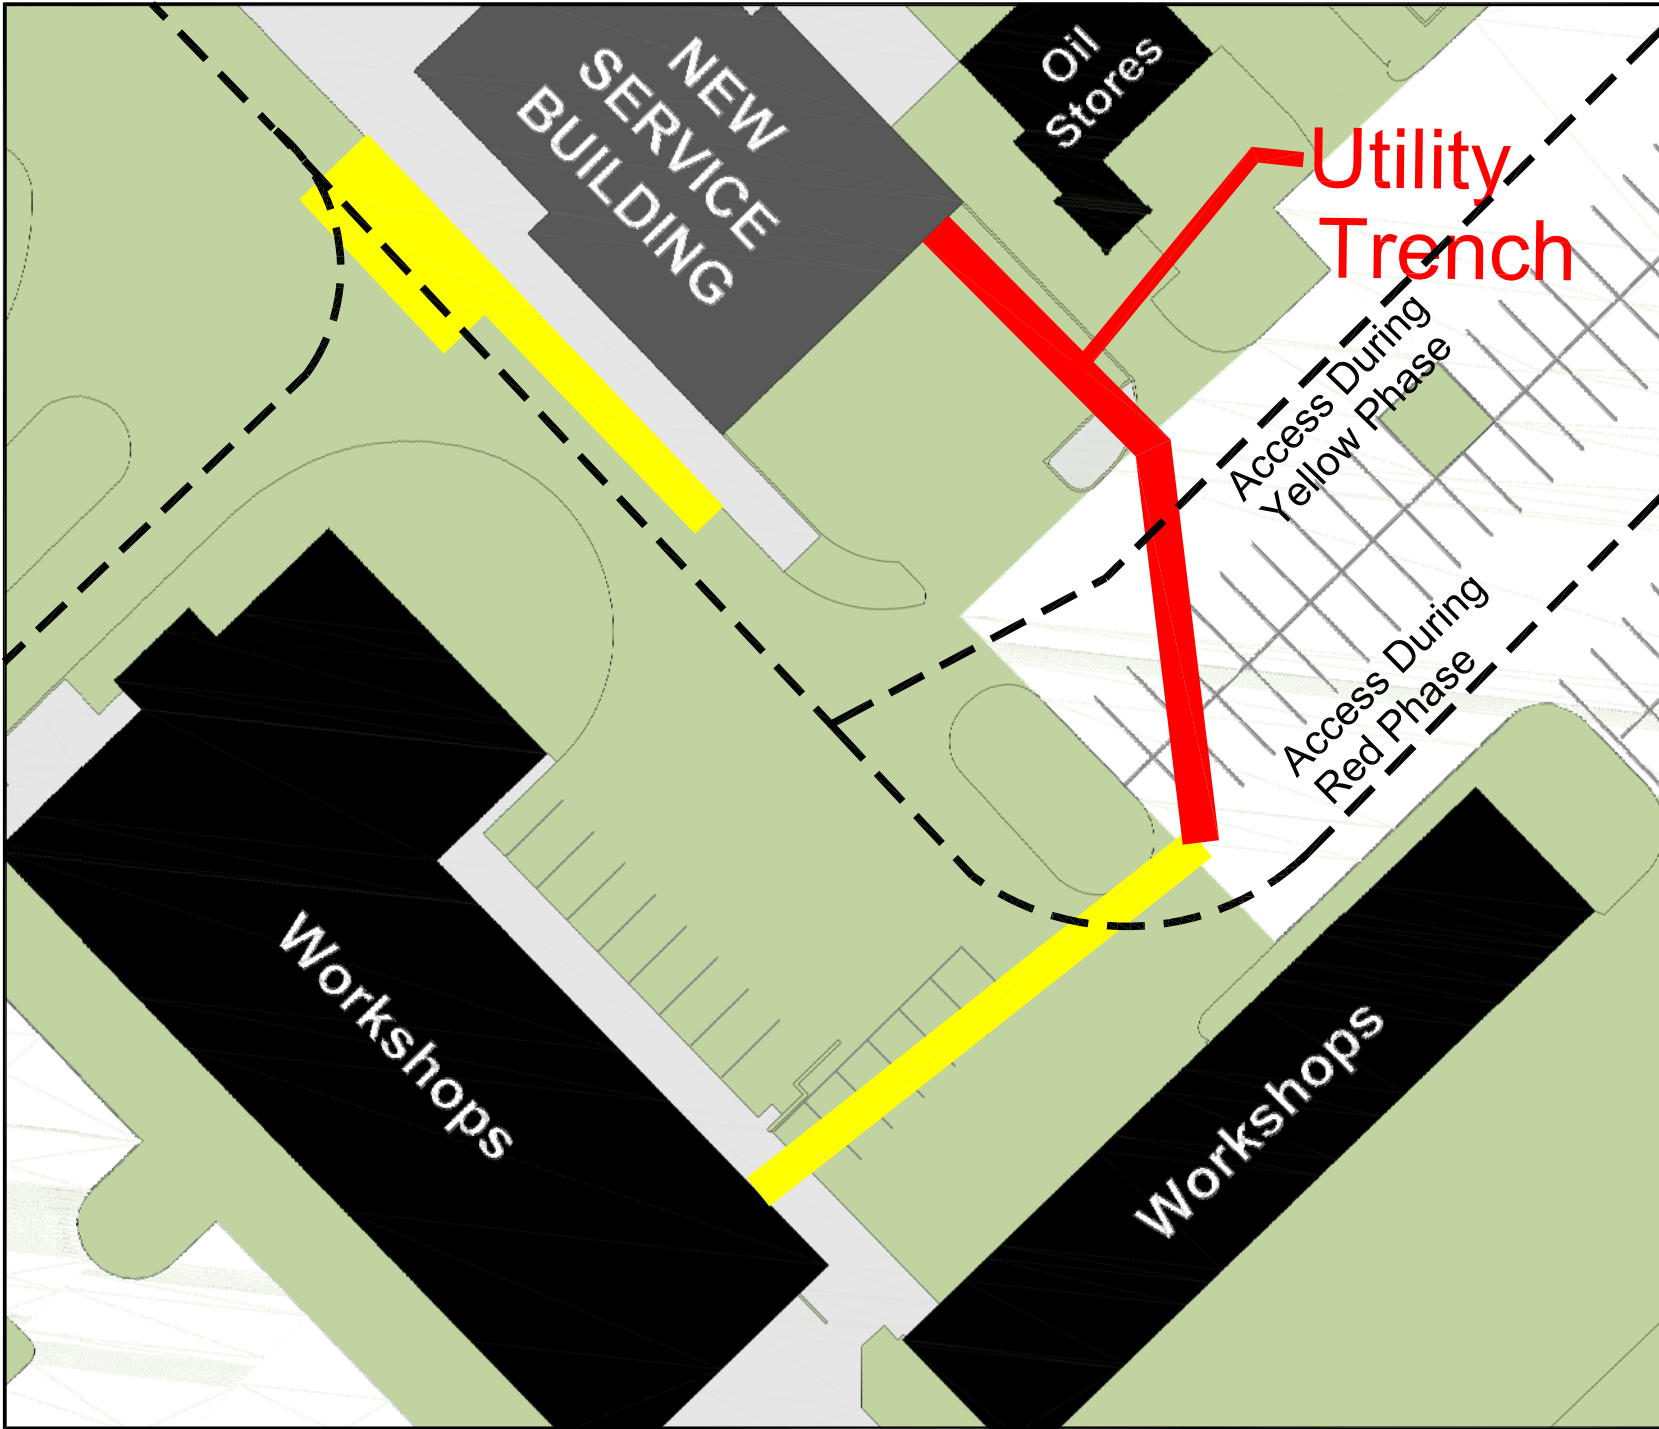

Facilities Management

Notes:

Title:  
**Saunder Complex  
Utility Trench  
Two Phases**

Date: **June 23, 2017**  
Scale: **NTS**  
Drawn By: **djp**  
Project Number: **15-01999**  
Drawing No.