



**University
of Victoria**

**Facilities
Management**

Facilities Notice

Title: Elliott Building, South Roof – Crane on Site

Location: Elliott Building Main Entrance, West Side (see attached sketch)

Description: Facilities Management and Universal Sheet Metal will have a crane in place on the north side of the breezeway between the Elliott Building and Lecture Wing (see attached sketch). The crane will be used to remove debris and hoist materials related to the Elliott Lab Building roof replacement.


Please respect the directions of safety officers and signage during this activity.

Time frame: Friday, October 13, 2017 from 12:30 p.m. to 3:30 p.m.

Facilities Management contact: Rebecca Simmons, Project Manager

Email address: simmonsr@uvic.ca

Phone: 250-472-5011

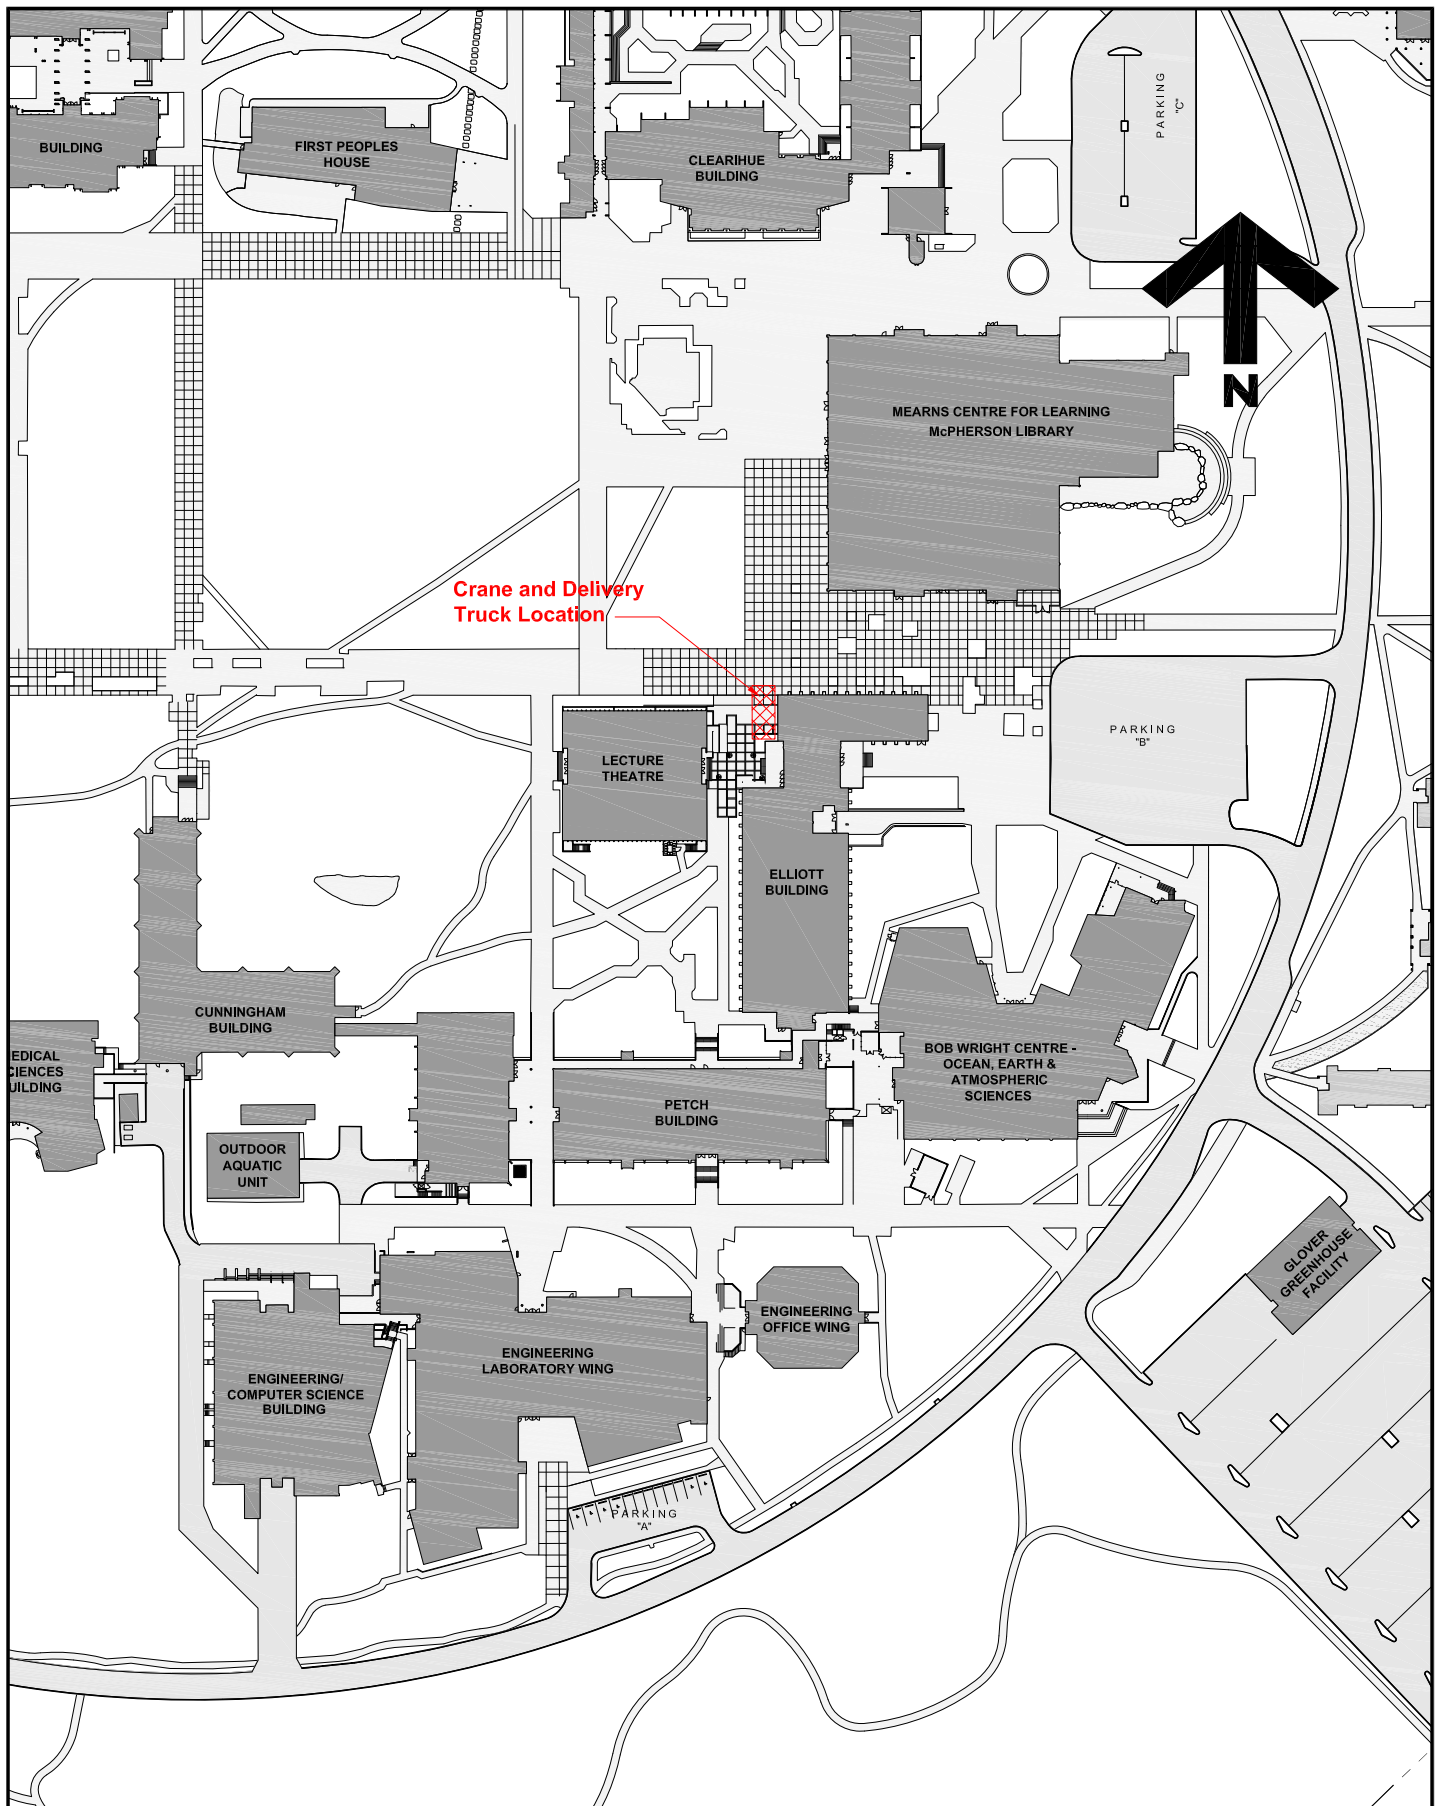

**University
of Victoria**

Facilities Management

Notes:

Title:

**Elliott Building
Crane and Delivery Truck
Location**

Date:

31 JULY 2017

Scale:

1:2000

Drawn By:

djh

Project Number:

17-02924

Drawing No.

SK1