



**University
of Victoria**

**Facilities
Management**

Facilities Notice

Title: Petch Building – Concrete Pour for North Generator Well

Location: Breezeway - North of Petch Building (see attached sketch)

Description: Facilities Management and Kinetic Construction Ltd. will be pouring concrete to form the generator well on the north side of Petch Building on Thursday October 12, between 6:30am and 9:00am.


A concrete truck will be positioned on the north-side of the breezeway, and traffic control measures will be in place for the duration of the work. Pedestrians will be directed away from the work toward the entrances in the center of Petch Building.

Time frame: Thursday, October 12, 2017 – 6:30 am – 9:00 am

Facilities Management contact: David Hill, Senior Project Manager
Secondary contact: Scott Kingham, Senior Project Manager

Email address: david.hill@colliersprojectleaders.com
skingham@uvic.ca

Phone: David Hill: 250-721-7169 / 250-580-4939
Scott Kingham: 250-472-5646 / 250-507-3146

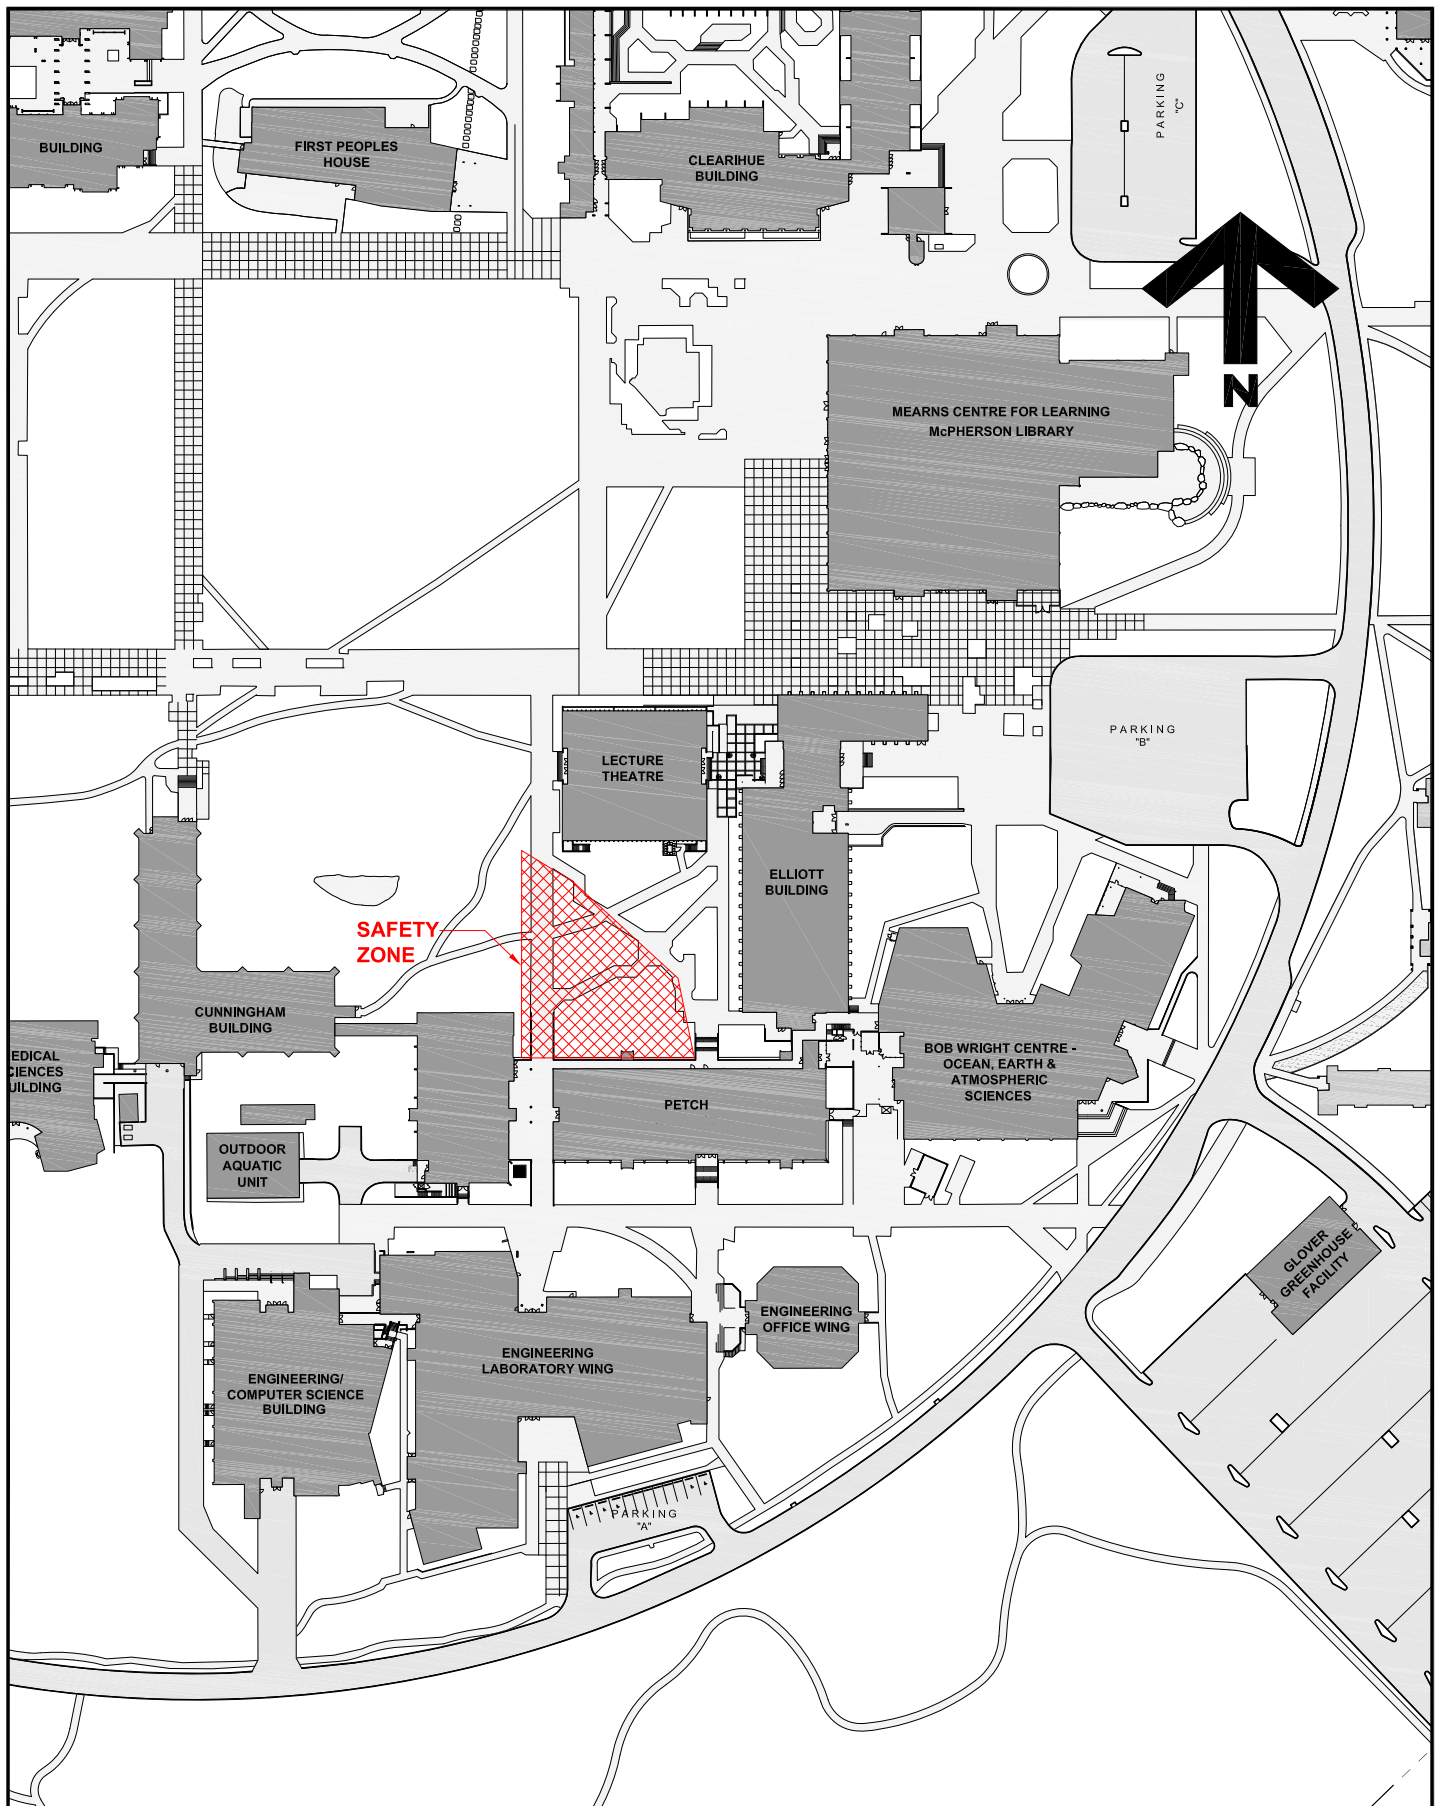

**University
of Victoria**

Facilities Management

Notes:
Restricted Access for Safety
Friday October 6th
between 6:30am and 9am

Title:
Petch Building
Excavation
Safety Zone

Date: **04 OCT 2017**
 Scale: **1:2000**
 Drawn By: **djh**
 Project Number: **16-02532**
 Drawing No. **SK4**