



**University  
of Victoria**

**Facilities  
Management**

---

## Facilities Notice

**Title:** Petch Building – Concrete Pour for North Generator Well

**Location:** Breezeway - North of Petch Building

**Description:** Facilities Management and Kinetic Construction Ltd. will be pouring concrete to form the generator well on the north side of Petch Building on Friday October 27, between 7:00am and 9:00am.

A concrete truck will be positioned on the north-side of the breezeway, and traffic control measures will be in place for the duration of the work. Pedestrians will be directed away from the work toward the entrances in the center of Petch Building.


**Time frame:** Friday, October 27, 2017 – 7:00 am – 9:00 am

**Facilities Management contact:** David Hill, Senior Project Manager  
**Secondary contact:** Scott Kingham, Senior Project Manager

**Email address:** [david.hill@colliersprojectleaders.com](mailto:david.hill@colliersprojectleaders.com)  
[skingham@uvic.ca](mailto:skingham@uvic.ca)

**Phone:** David Hill: 250-721-7169 / 250-580-4939  
Scott Kingham: 250-472-5646 / 250-507-3146

---

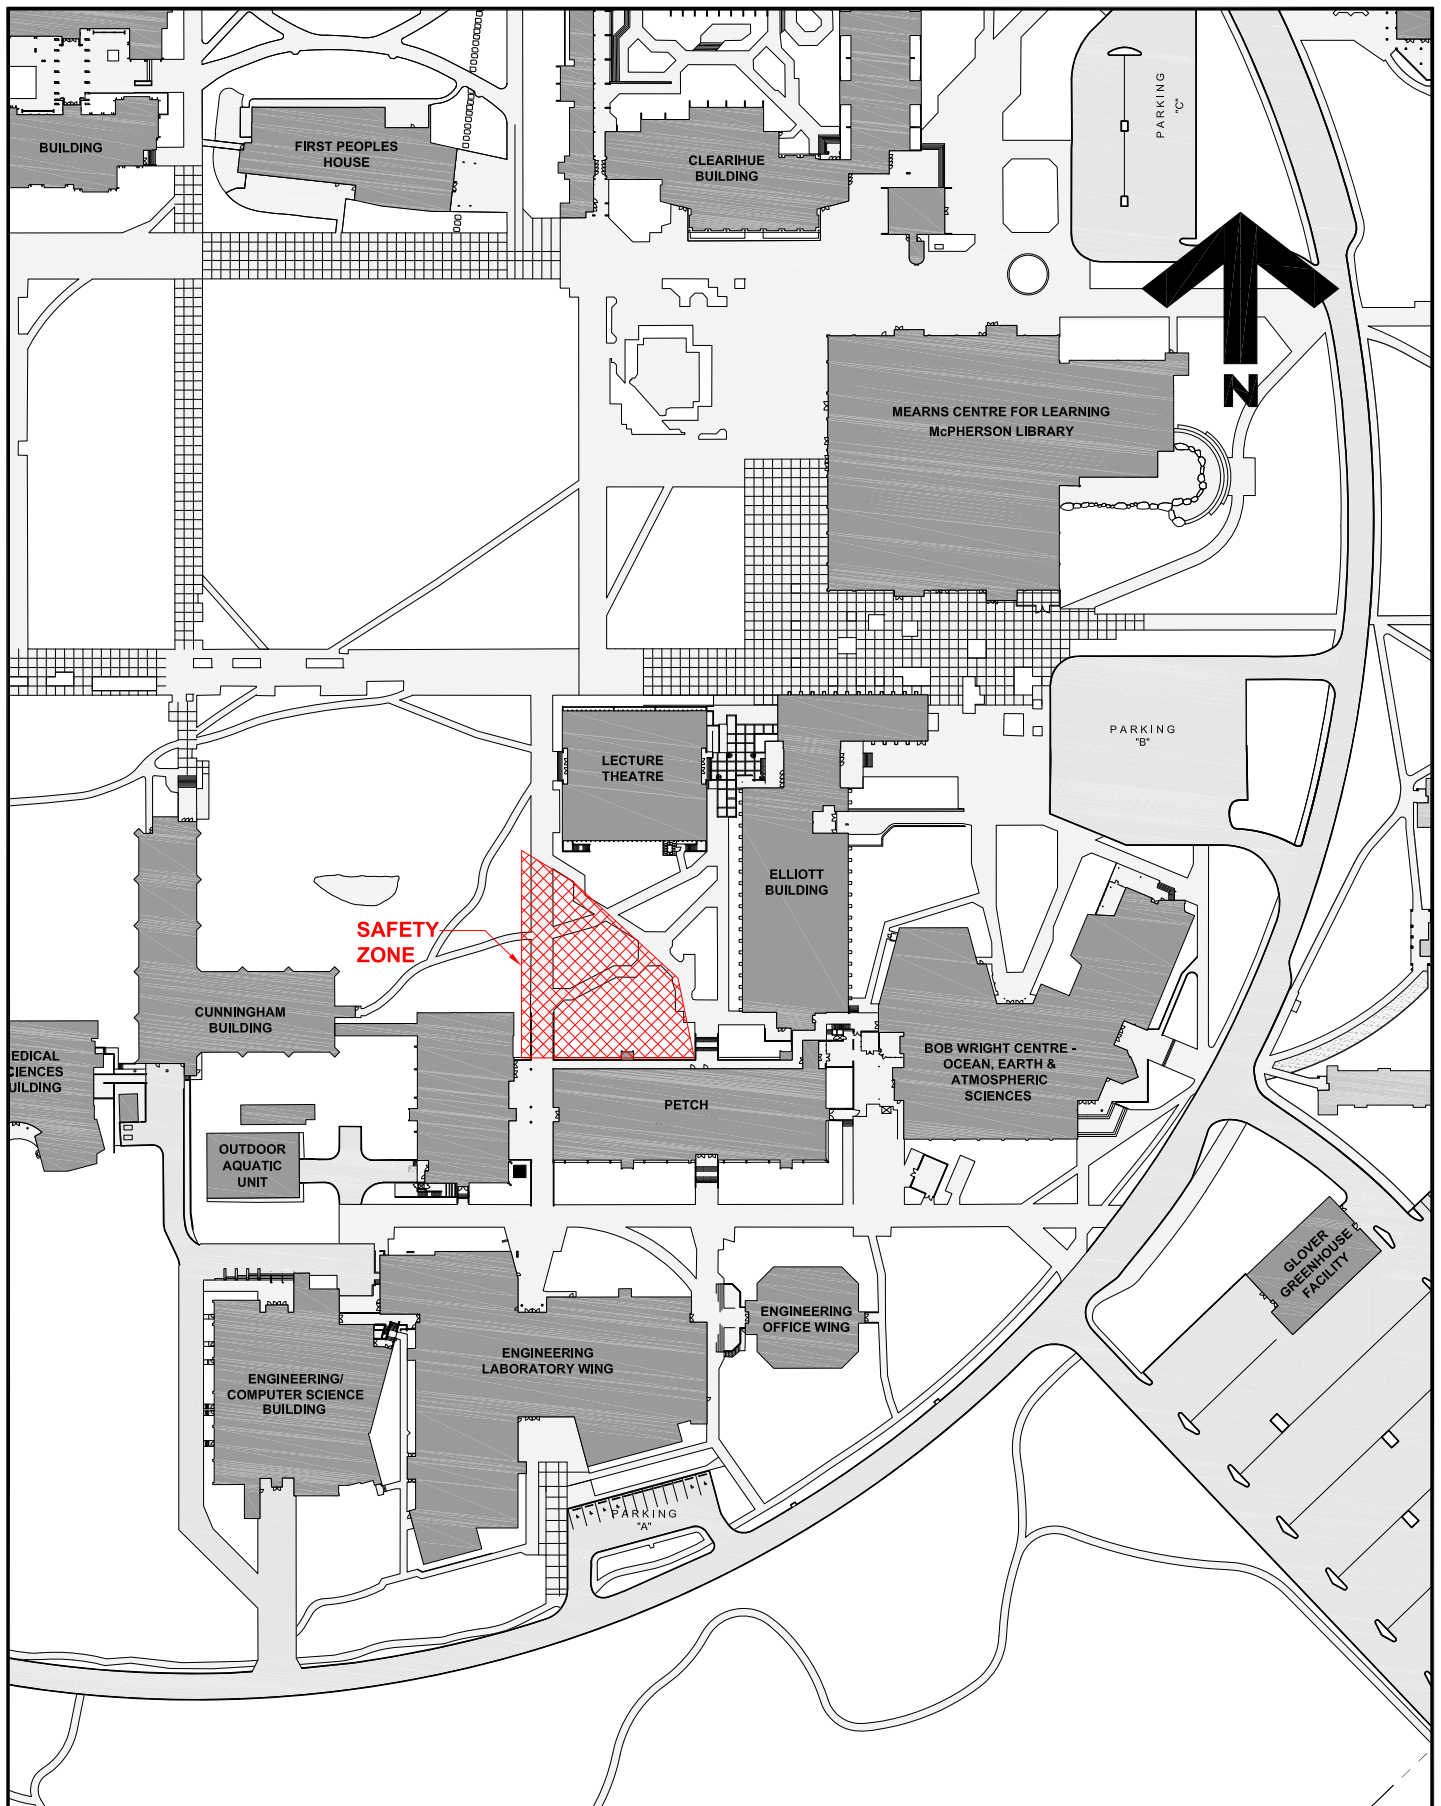

**University  
of Victoria**

Facilities Management

Notes:  
**Restricted Access for Safety**  
**Friday October 6th**  
**between 6:30am and 9am**

Title:  
**Petch Building**  
**Excavation**  
**Safety Zone**

Date: **04 OCT 2017**  
 Scale: **1:2000**  
 Drawn By: **djh**  
 Project Number: **16-02532**  
 Drawing No. **SK4**