

Facilities Notice

FACILITIES MANAGEMENT

Saunders Building
PO Box 1700 STN CSC Victoria BC V8W 2Y2 Canada

Title: Bob Wright Centre – Site Assessment

Location: Bob Wright Centre (BWC) –B-Wing interstitial space between

Floors 0 & 1 – see attached drawings for details

Description: Facilities Management, AME Consulting and Aral Construction Ltd.

are working on upgrades to the HVAC and humidity controls system in the Bob Wright Centre to provide more control and efficiency to

B-Wing floor 0.

Sub-trades will require access to B-Wing interstitial space between

Floors 0 & 1 measurements, pictures and viewing purposes.

Minimal noise will occur.


We apologize for any inconvenience.

Time frame: Thursday, January 19, 2023 - 8:00am - 5:00pm

FMGT contact: Neel Chadda, Project Manager

Email address: neelchad@uvic.ca

Phone: 250-415-6982

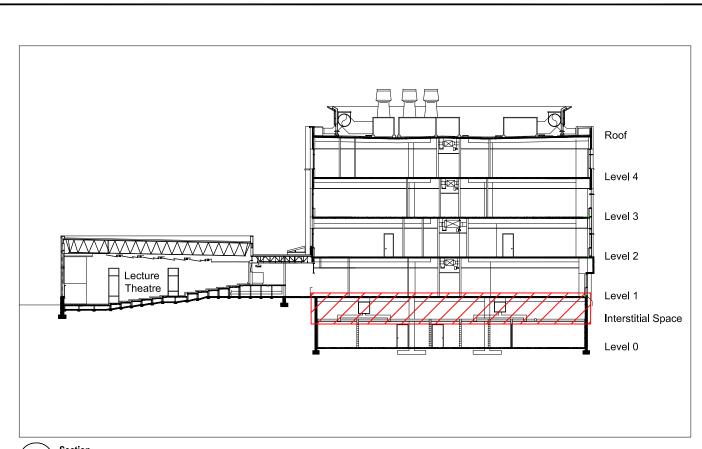

Section 1:400



Notes:

Title: **Bob Wright Centre** Air / Humid Control Areas of Work

Date: 13 December 2023 Scale: 1:400 JW Drawn By: Project Number: 21-04940 SK2

Drawing No.