


FACILITIES MANAGEMENT

Saunders Building

PO Box 1700 STN CSC Victoria BC V8W 2Y2 Canada

Title:	Fraser (FRA) – Duct Bank Concrete Pour
Location:	Fraser – Parking Lot 4 at Ring Road
Description:	<p>Facilities Management is working with Chandos Construction Management to install a new services duct bank along McGill Road and Ring Road.</p> <p>The Ring Road entrance to Parking Lot 4 will be closed for concrete work and some impact to the travel lanes on McGill and Ring Road are expected.</p> <p>Traffic control personnel will be in place for the duration, please exercise caution and obey their directions.</p> <p>Please see the attached map for detailed location and closures.</p>
Time frame:	<p>Friday, January 13, 2023</p> <p>7:00am to 4:00pm (approximately)</p>
FMGT contact:	John Tierney, Project Manager
Email address:	johntierney@uvic.ca
Phone:	250-721-7767
FMGT contact:	Tristan Lowenberger
Email address:	tristanlowenberger@uvic.ca
Phone:	250-661-0599

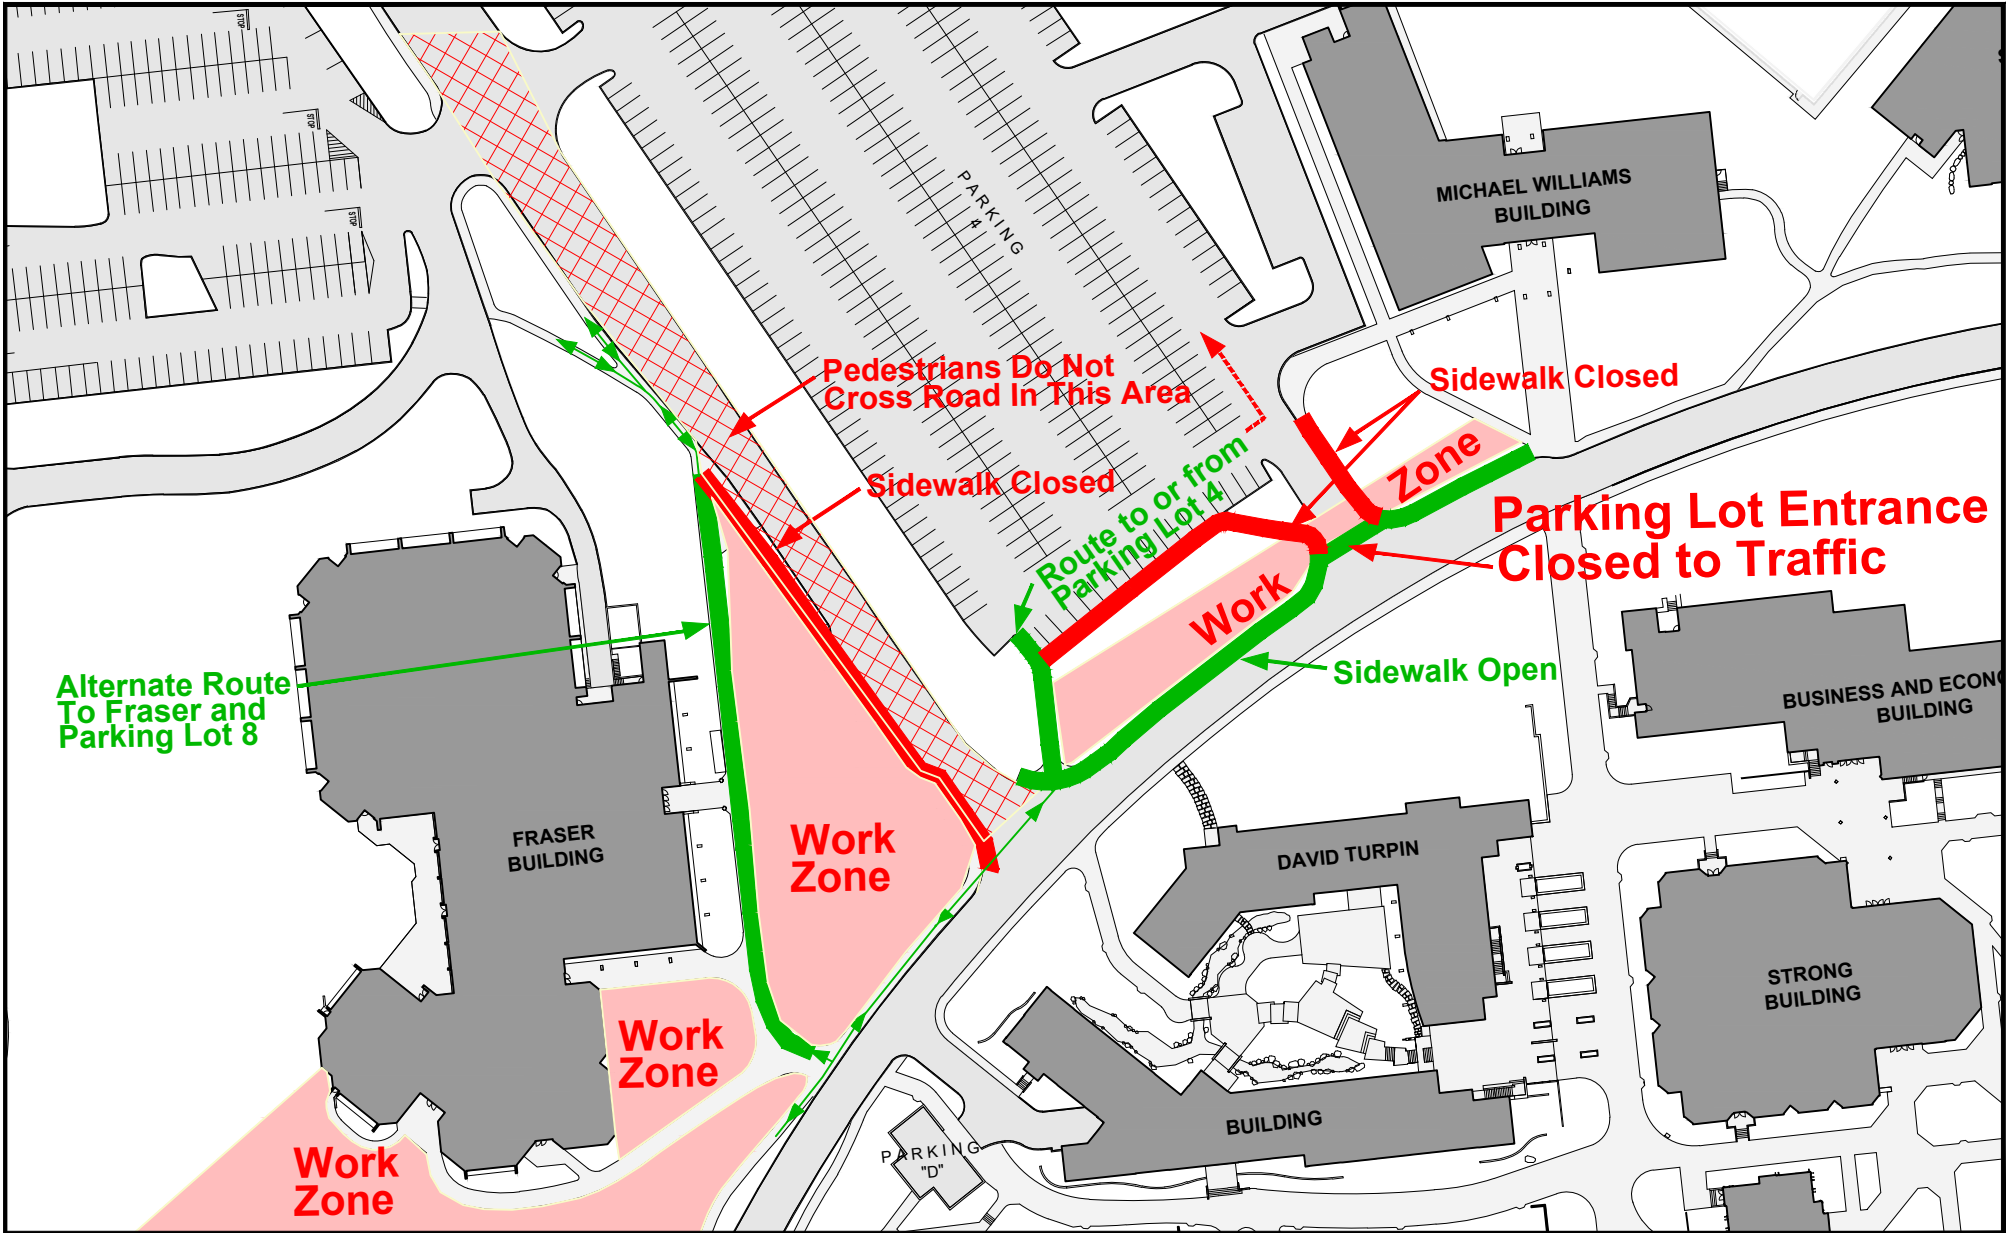

Notes:



University of Victoria

Facilities Management

Title:

Fraser Building
 Duct Encasement Work
 Jan 13, 2023 - 8:00a.m. - 4:00p.m.
 Alternate Route / Closure

Date:

Jan 11, 2023

Scale:

NTS

Drawn By:

djp

Project Number:

F04526

Drawing No.

SK - 1