


FACILITIES MANAGEMENT

Saunders Building

PO Box 1700 STN CSC Victoria BC V8W 2Y2 Canada

| | |
|-----------------------|---|
| Title: | Fraser (FRA) – Duct Bank Excavation |
| Location: | Fraser – McGill Road / Ring Road |
| Description: | <p>Facilities Management is working with Chandos Construction Management to install a new services duct bank along McGill Road and Ring Road.</p> <p>The intersection will be closed for excavation work and some impact to the travel lanes on McGill and Ring Road are expected. Traffic control personnel will be in place for the duration, please exercise caution and obey their directions.</p> <p>Please see the attached map for detailed location and closures.</p> |
| Time frame: | <p>Tuesday, January 17, 2023</p> <p>7:00am to 4:00pm (approximately)</p> |
| FMGT contact: | John Tierney, Project Manager |
| Email address: | johntierney@uvic.ca |
| Phone: | 250-721-7767 |
| FMGT contact: | Tristan Lowenberger |
| Email address: | tristanlowenberger@uvic.ca |
| Phone: | 250-661-0599 |

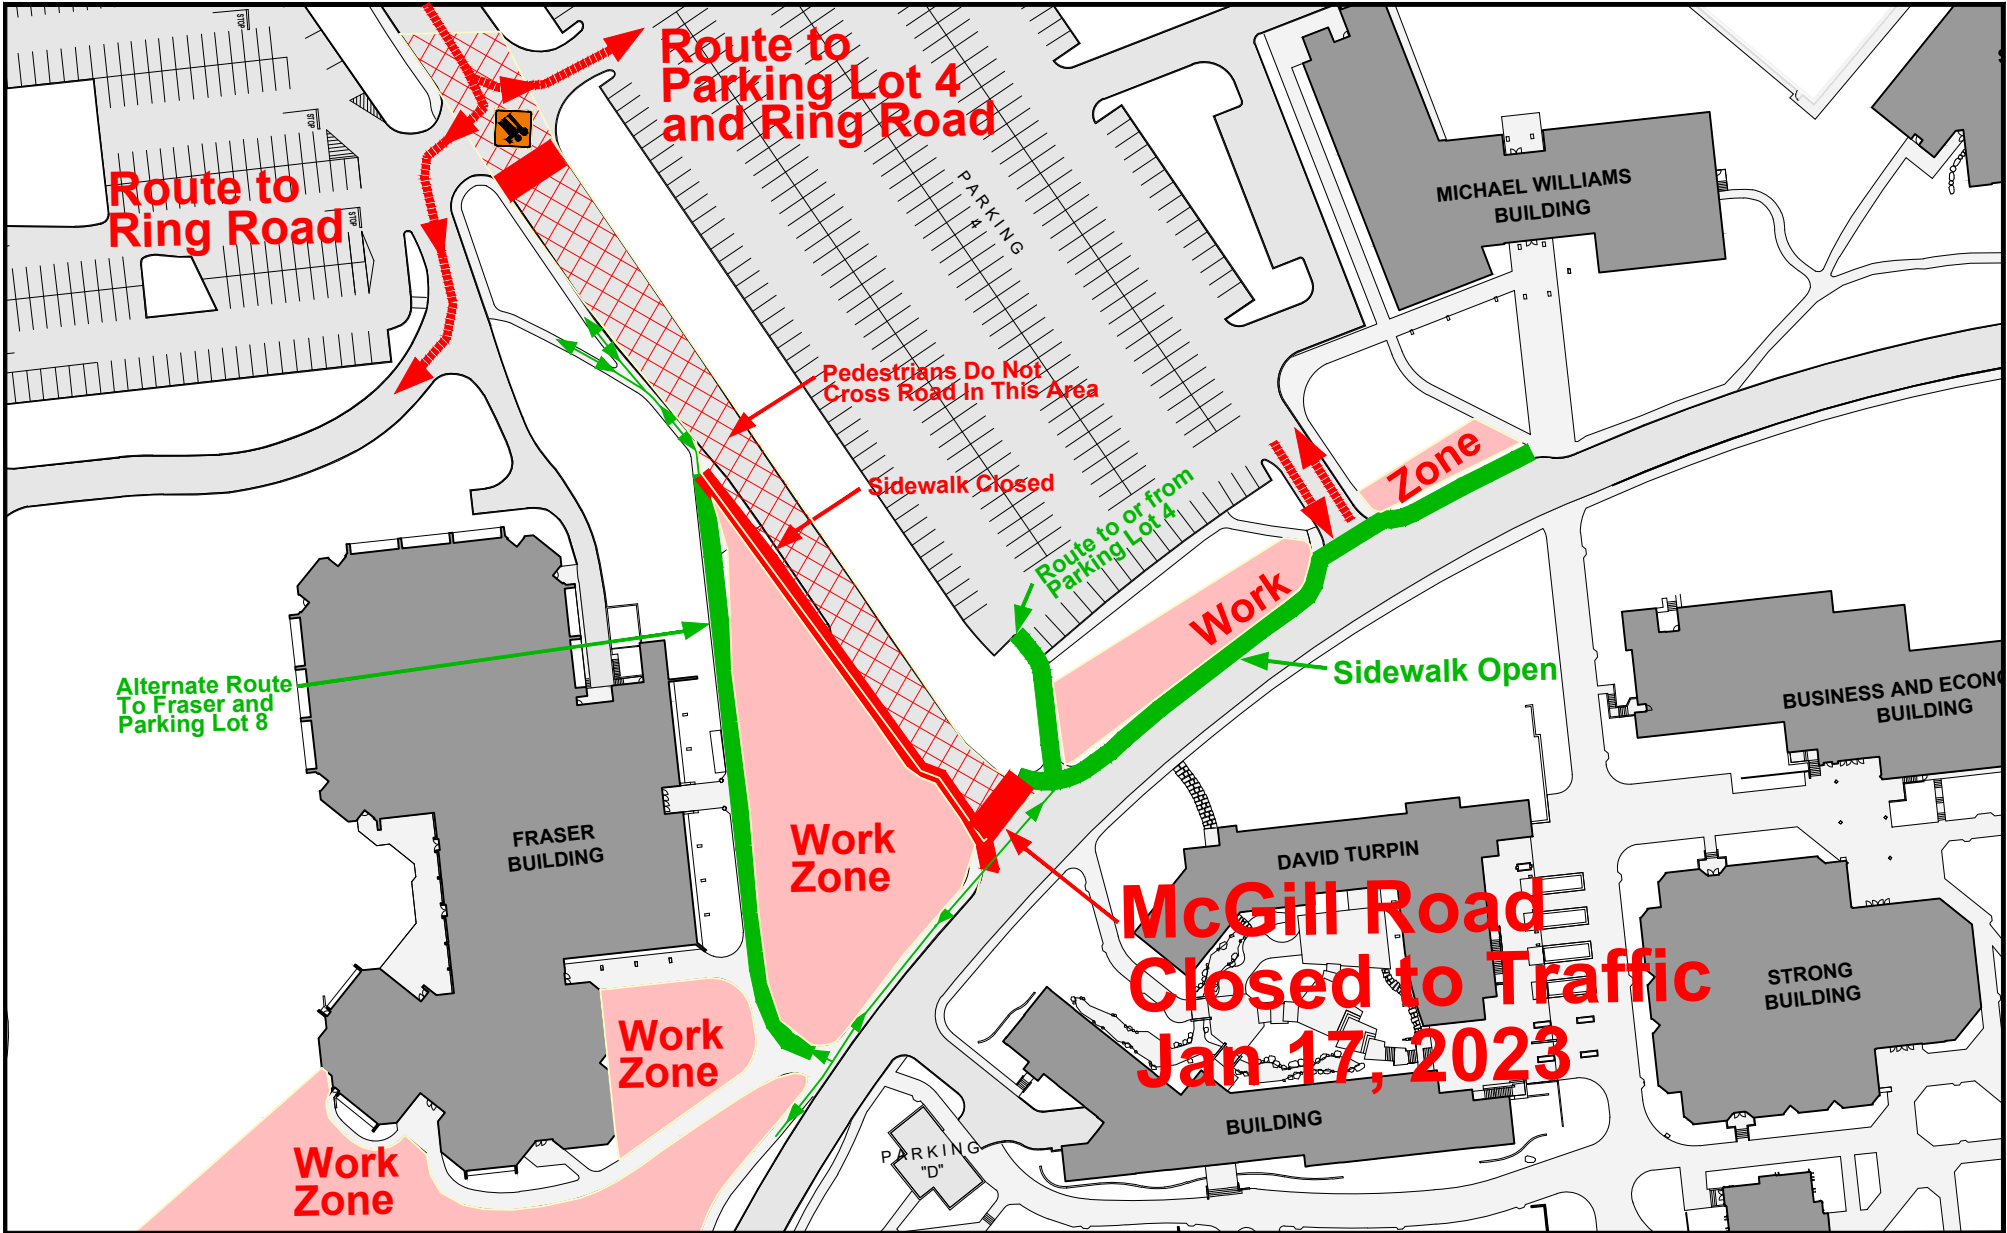

Notes:



University of Victoria

Facilities Management

Title: Fraser Building
 Duct Encasement Work
 Jan 17, 2023 - 8:00a.m. - 4:00p.m.
 Alternate Route / Closure

Date: Jan 12, 2023
 Scale: NTS
 Drawn By: djp
 Project Number: F04526
 Drawing No. SK - 1