


FACILITIES MANAGEMENT

Saunders Building

PO Box 1700 STN CSC Victoria BC V8W 2Y2 Canada

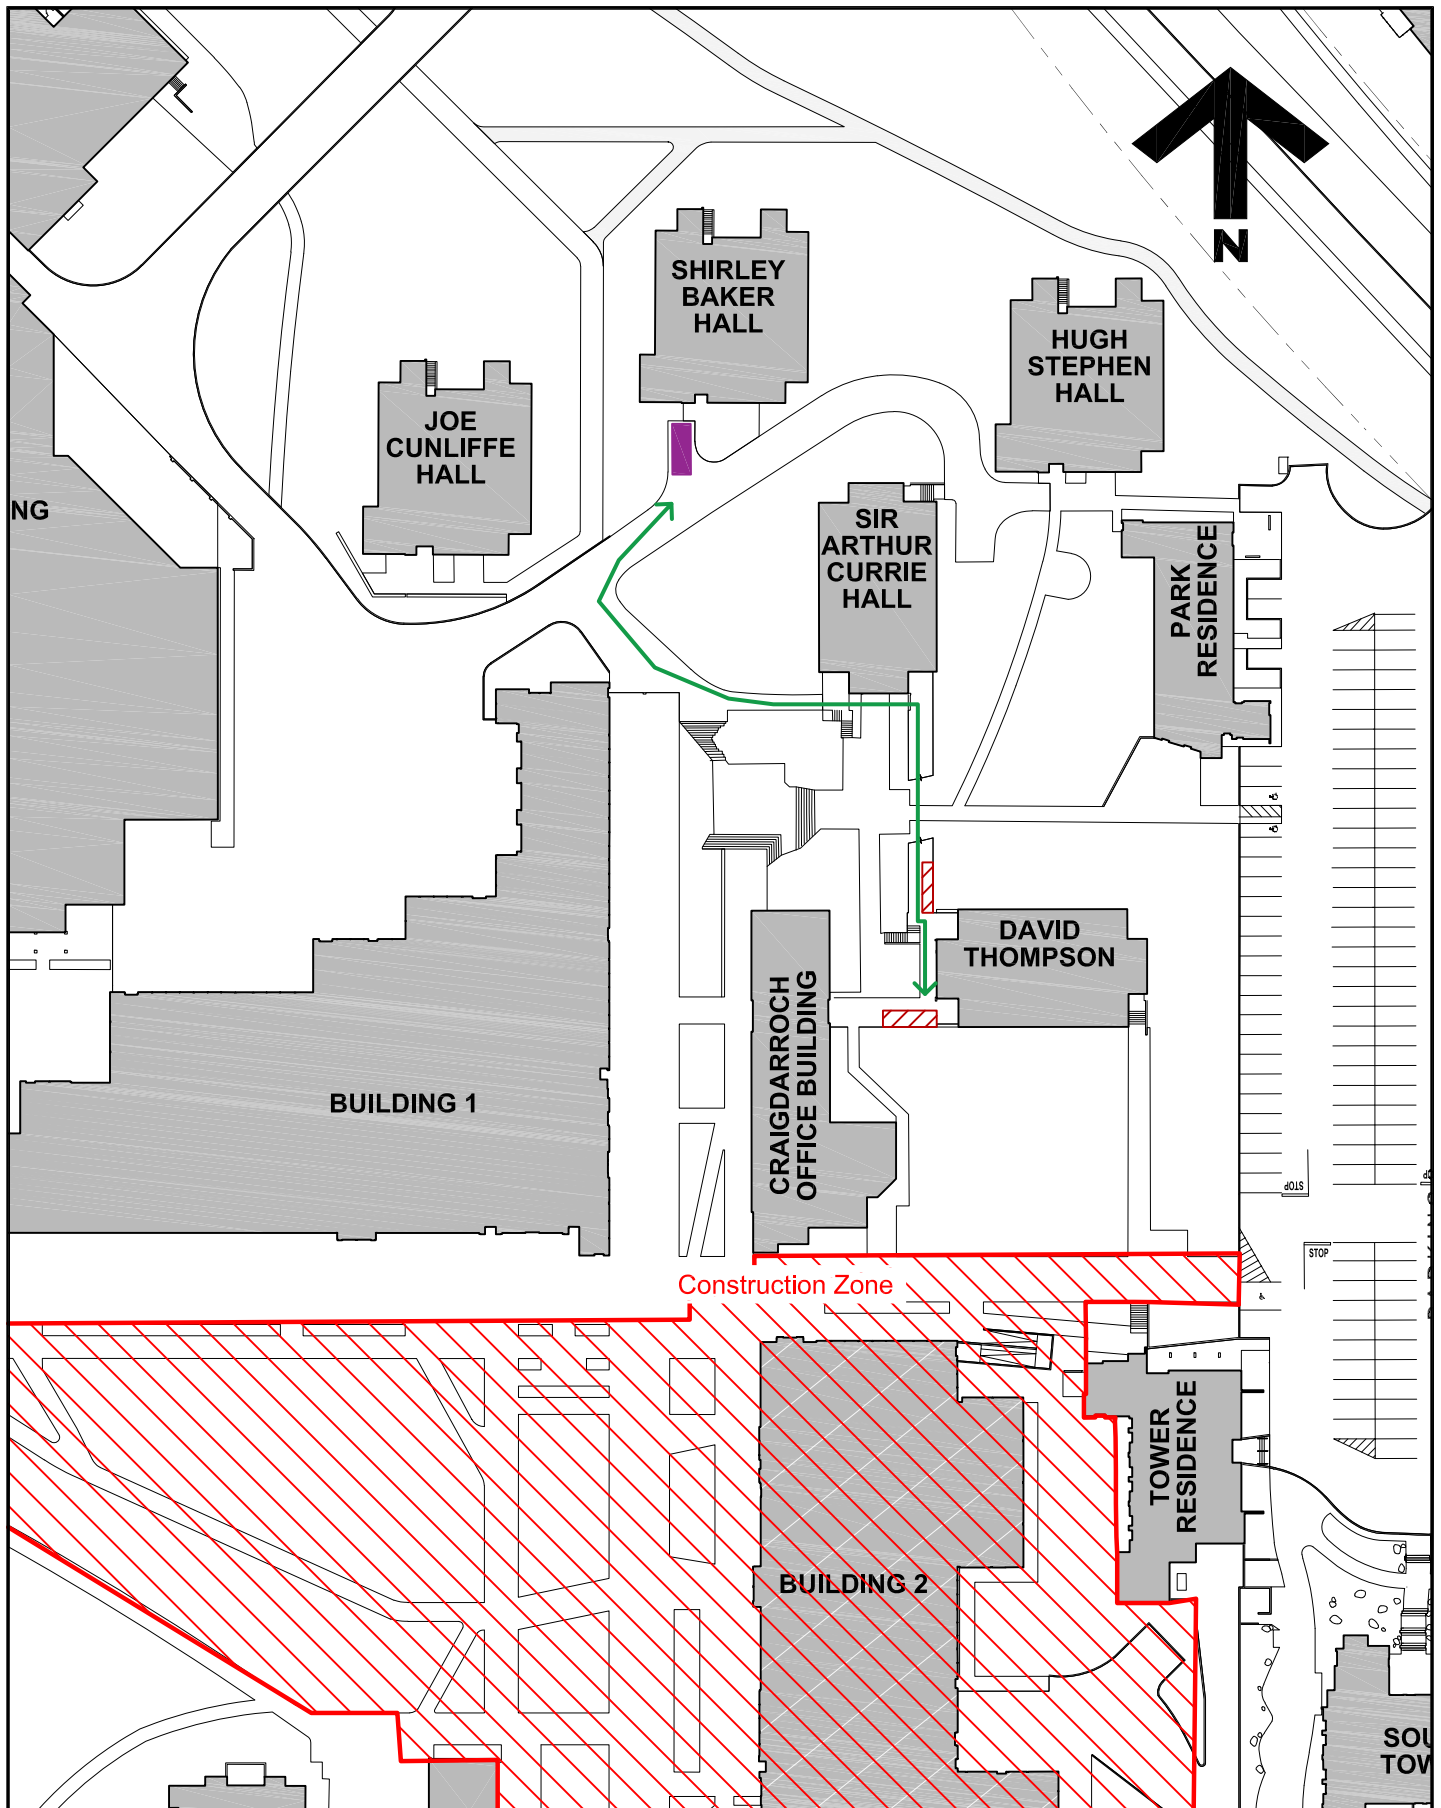


Title:	Student Housing and Dining (SHD) – Former RESS Mailbox Decommissioning
Location:	Walkway connecting David Thompson Hall and Sir Arthur Currie Hall. Recycling bin will be stored at Shirley Baker Hall (see attached sketch).
Description:	Facilities Management will be decommissioning the former RESS mailboxes along the David Thompson Hall walkway. Intermittent loud noise will occur between 7:30am and 4:00pm. Residence walkways will be open with a reduced capacity for the duration of the work.
Time frame:	January 30 to February 3, 2023 from 7:30 am to 4:00 pm
FMGT contact: Secondary contact:	Melissa Freeman, Project Manager David Hill, Senior Project Manager
Email address:	melissafreeman@uvic.ca david.hill@colliersprojectleaders.com
Phone:	Melissa Freeman: 236-638-3459 David Hill: 250-580-4939



University of Victoria

Facilities Management

Notes:

-  Mailboxes to be Removed
-  Bin Location
-  Path between boxes and bins

Title:

**Student Housing Development
Project Notice**

Date:

13 January 2023

Scale:

1:1000

Drawn By:

JW

Project Number:

F02265

Drawing No.

SK2