


FACILITIES MANAGEMENT

Saunders Building

PO Box 1700 STN CSC Victoria BC V8W 2Y2 Canada

Title:	Engineering Lab Wing (ELW) Boiler Room Renovation – North Laneway
Location:	Engineering Lab Wing (ELW) Laneway, north side of building (see sketch)
Description:	<p>Facilities Management and Aral Construction are currently working on the renovation of the boiler room on the north side of the building.</p> <p>Old equipment will be removed from site. A truck will be parked on site for the day as they load up that equipment. The area will be delineated with caution tape. The GC will have staff on site directing pedestrian and vehicular traffic. Please be mindful of all work happening in and around the area. Please contact the Project Manager for any concerns or questions.</p> <p>We apologize for any inconvenience this work may cause.</p>
Time frame:	Friday, January 27, 2023 from 7:30 am to 4:00 pm
FMGT contact:	Mark Arrojado, Project Manager
Email address:	markarrojado@uvic.ca
Phone:	250-661-9230



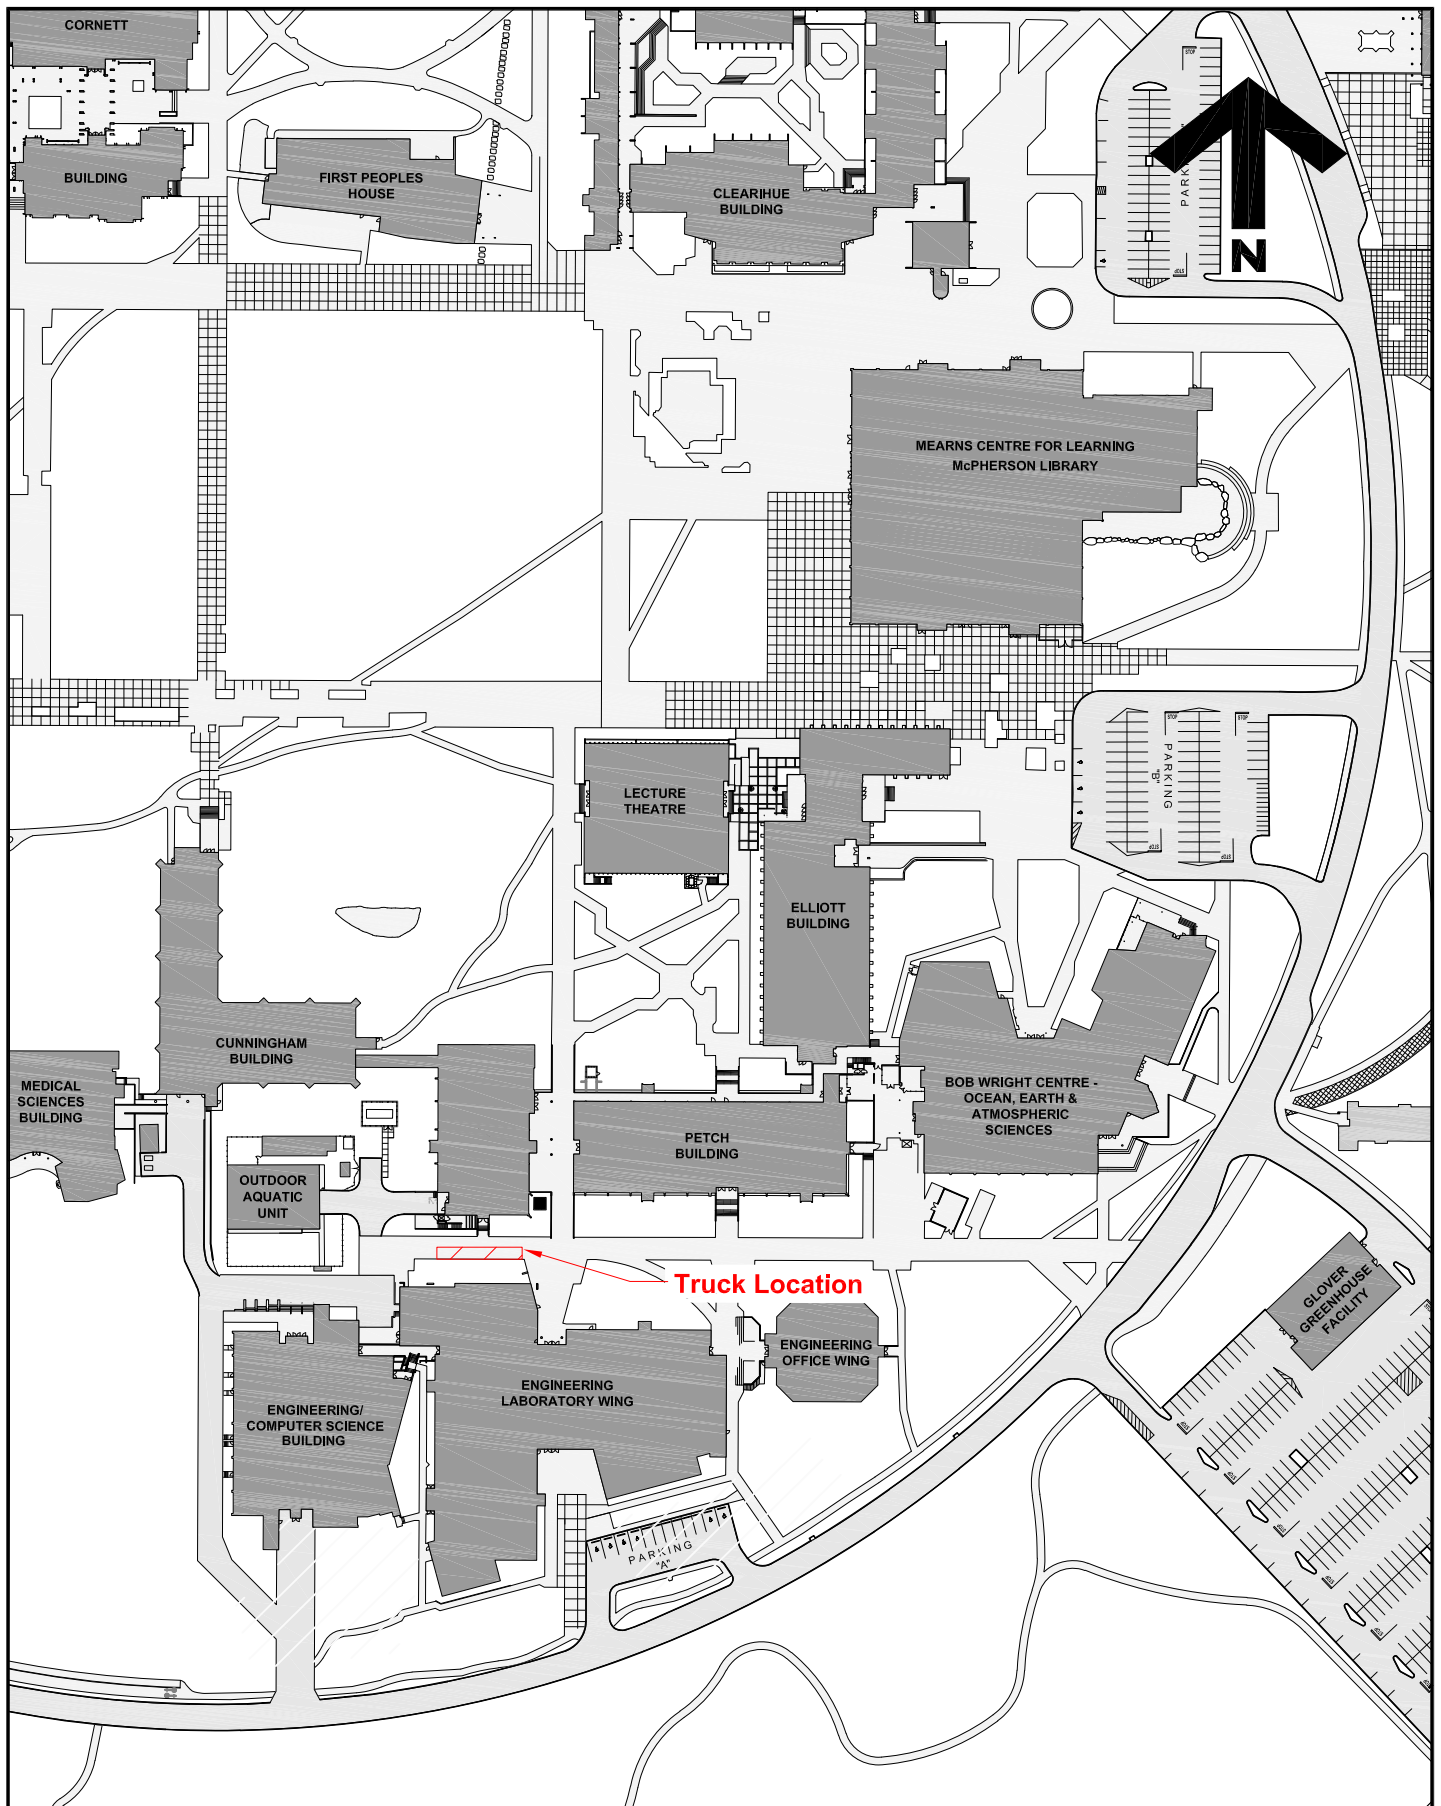

**University
of Victoria**

Facilities Management

Notes:
Truck to be located on site
Friday, January 24, 7:30 a.m -
4 p.m.

Title:
**ELW Design Studio
Expansion Tank Removal
Project Notice**

Date: **26 January 2023**
Scale: **1:2000**
Drawn By: **JW**
Project Number: **20-04528**
Drawing No. **SK1**