


FACILITIES MANAGEMENT

Saunders Building

PO Box 1700 STN CSC Victoria BC V8W 2Y2 Canada

Title:	Outdoor Aquatic Unit (OAU) – BSL3 Renovations
Location:	Loading area between Outdoor Aquatic Unit, Cunningham and Petch
Description:	<p>Facilities Management and Farmer Construction are undertaking renovations to the Outdoor Aquatics Building. As part of the project, we will be lifting equipment onto the roof of OAU. This will require use of a crane. We will have the loading area between OAU, Cunningham and Petch cordoned off as the equipment is being moved onto the roof.</p> <p>See attached map for location.</p> <p>We apologize for any inconvenience.</p>
Time frame:	Wednesday, February 15, 2023 - 7:30am – 8:30am
FMGT contact:	Mark Arrojado Project Manager
Email address:	MarkArrojado@uvic.ca
Phone:	250-661-9230

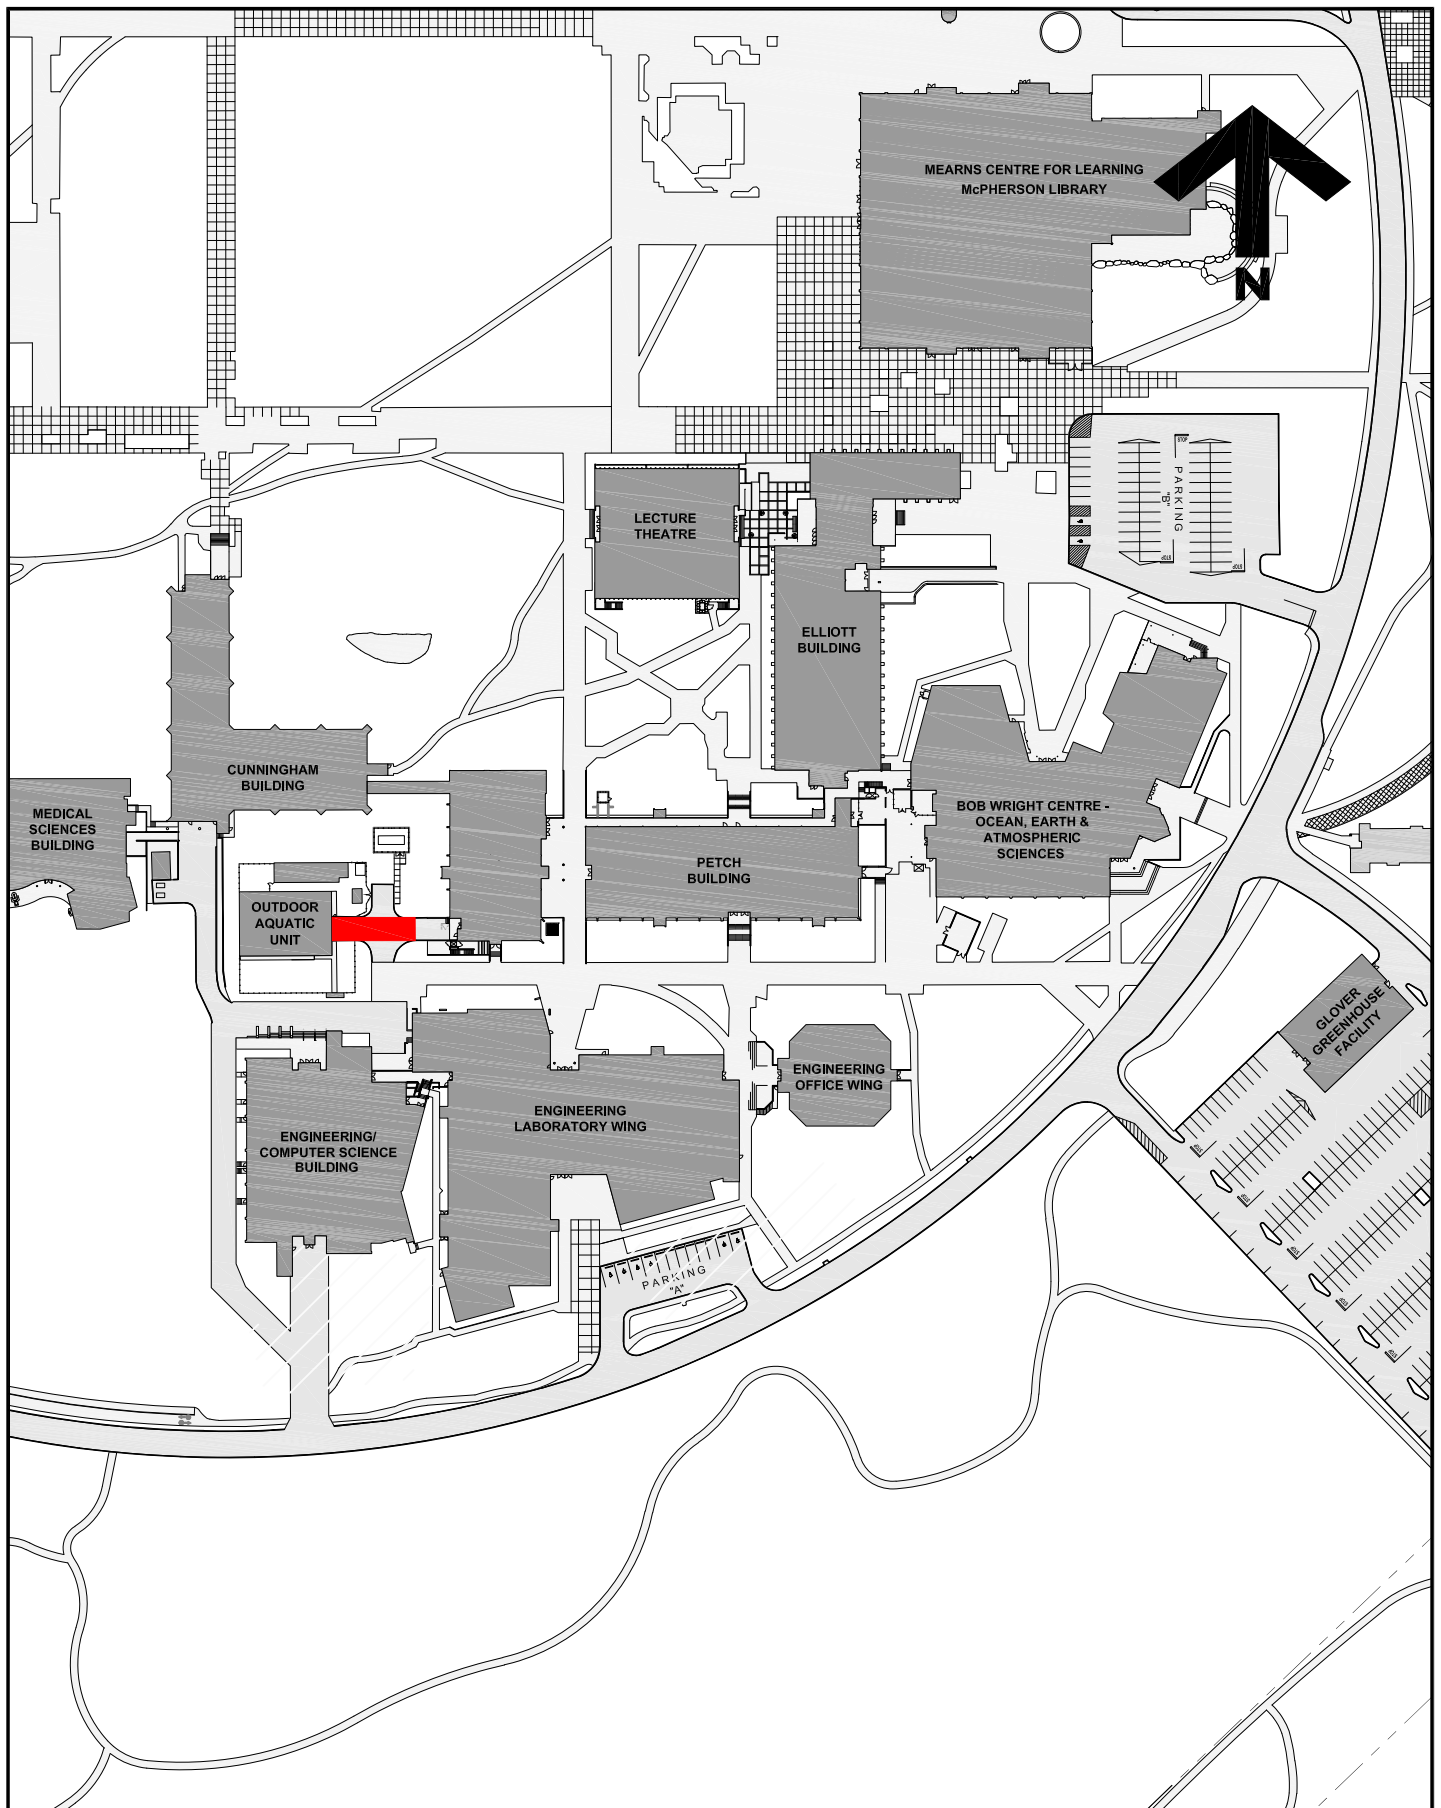

**University
of Victoria**

Facilities Management

Notes:

 Crane Location

Title:

**Outdoor Aquatic Unit
Renovations
Crane Plan**

Date: **10 Februray 2023**

Scale: **1:2000**

Drawn By: **JW**

Project Number: **20-04542**

Drawing No. **SK1**