




FACILITIES MANAGEMENT

Saunders Building


PO Box 1700 STN CSC Victoria BC V8W 2Y2 Canada

Title:	West Campus Greenway – Stone Boulders Delivery
Location:	West Campus Greenway from Gordon Head Road to Ring Road
Description:	<p>Facilities Management and Triex Contracting will be conducting a delivery of large stone boulders along the West Campus Greenway. Expect some minor disruptions along the pathway.</p> <p>See attached map for locations.</p>
Time frame:	Monday, February 13, 2023
FMGT contact:	Adam Gerber, Project Manager
Email address:	apgerber@uvic.ca
Phone:	250-213-2055



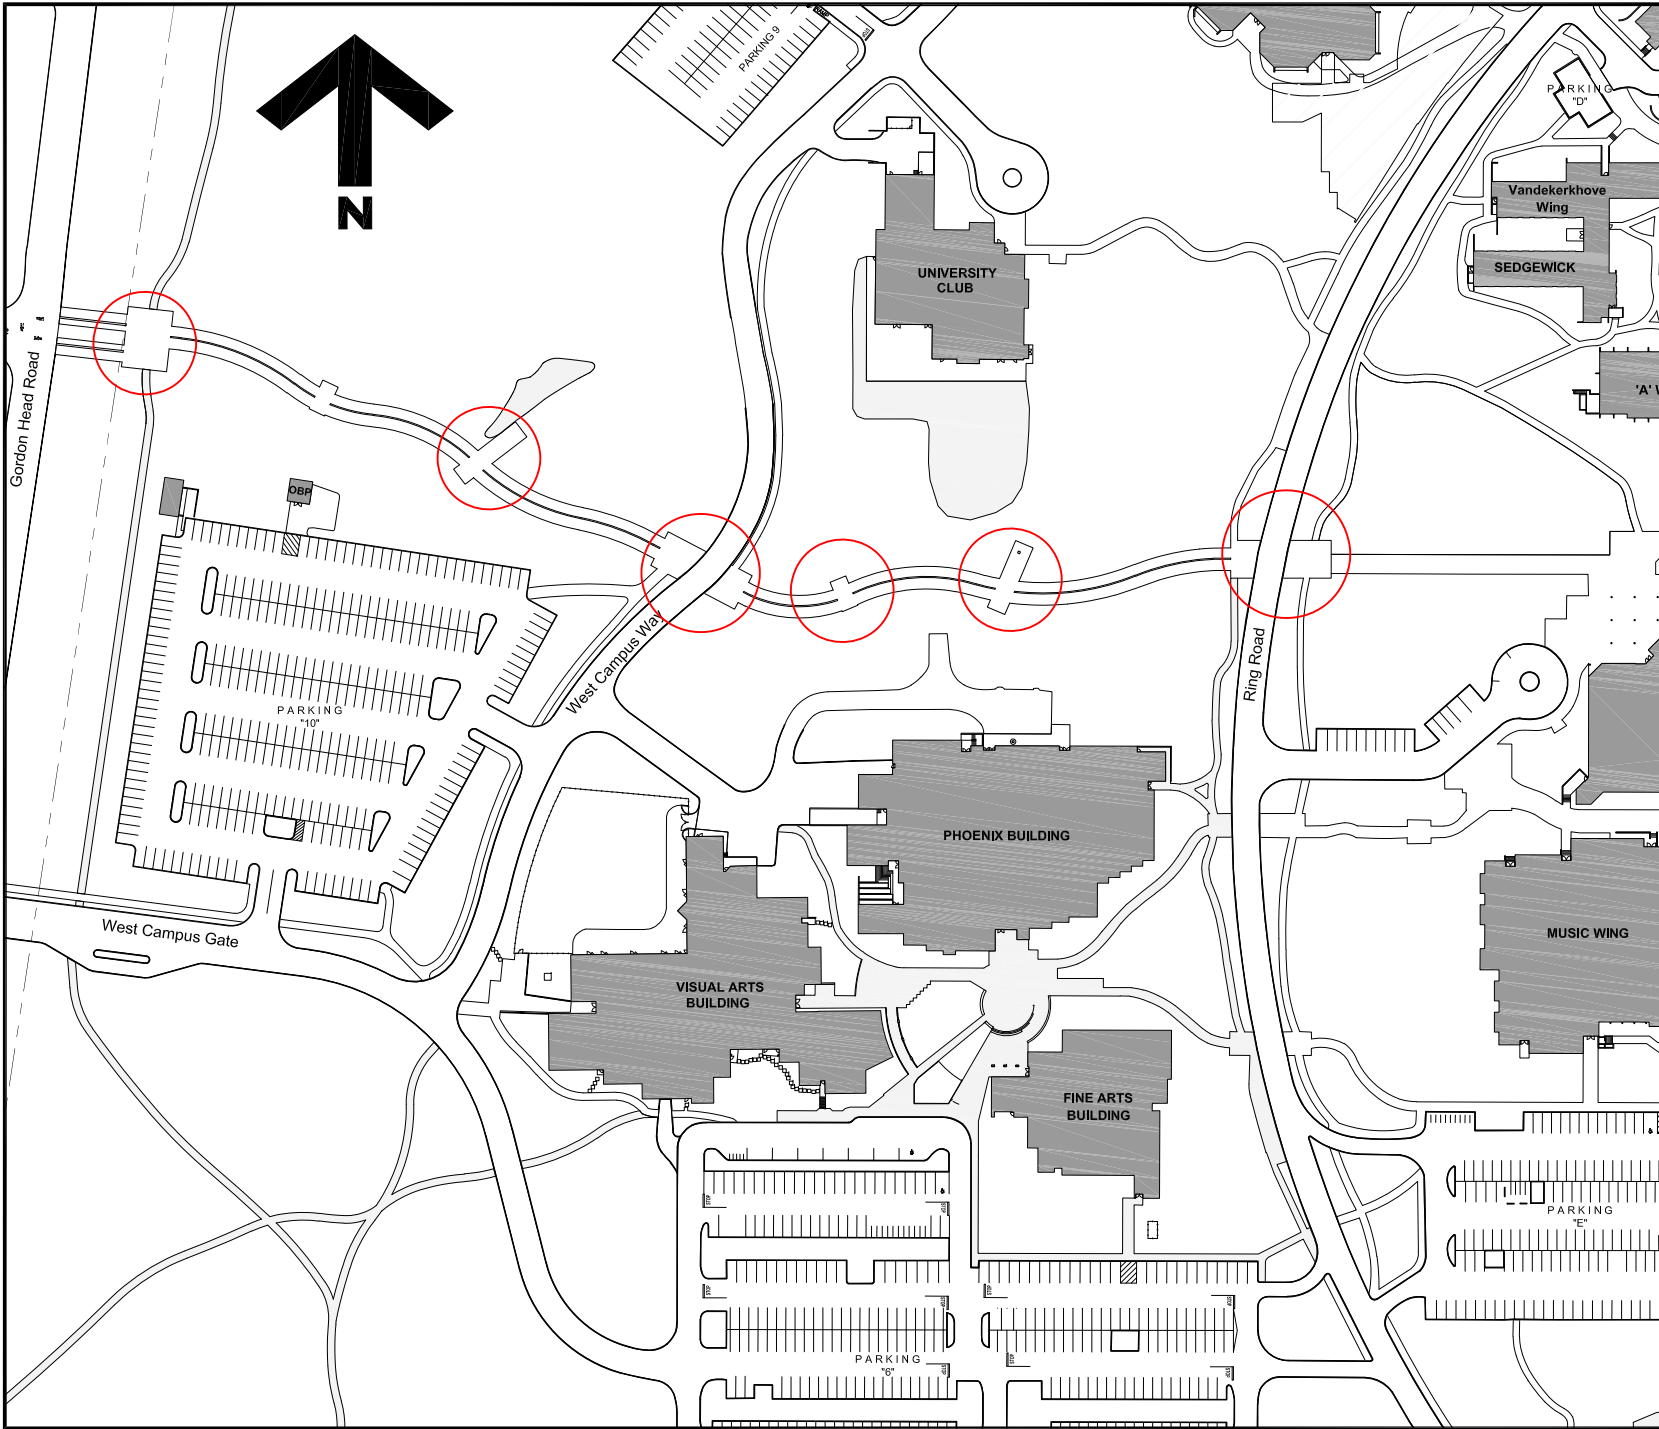

Facilities Management

Notes:
 Boulder Delivery Areas

Title:
**West Campus
 Greenway Project
 Boulder Delivery Areas**

Date: **26 January 2023**
 Scale: **1:2000**
 Drawn By: **JW**
 Project Number: **20-04584**
 Drawing No. **SK1**