


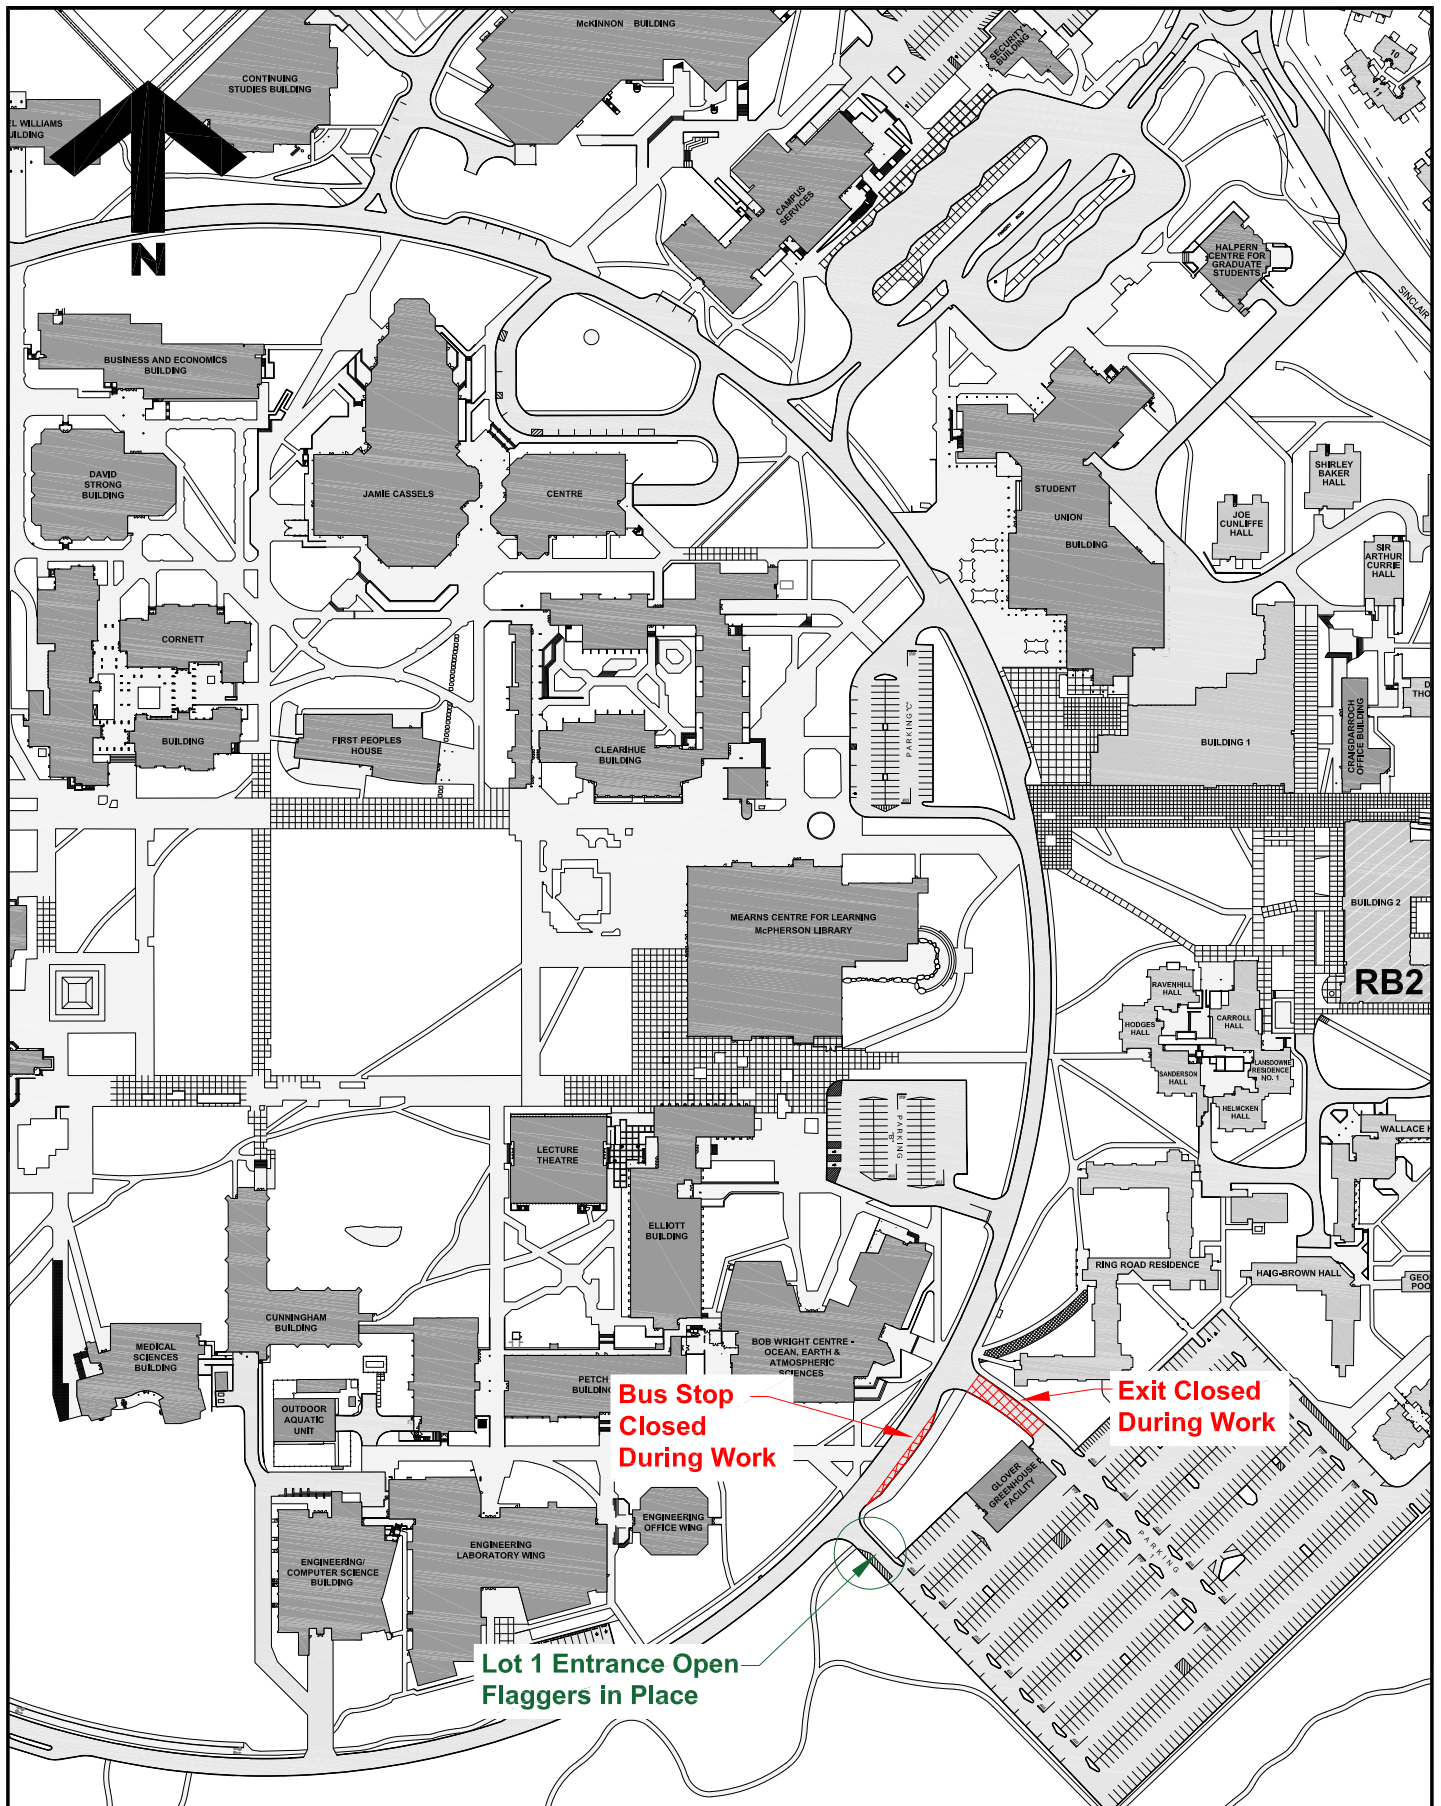
FACILITIES MANAGEMENT

Saunders Building

PO Box 1700 STN CSC Victoria BC V8W 2Y2 Canada

Title:	F05804 – Paving Repair at Ring Road
Location:	Section 1: Ring Road outer lane, near University Drive entrance Section 2: Ring Road both lanes, in front of Engineering Office Wing, Bob Wright Centre and Parking Lot B
Description:	<p>Capital City Paving will be completing pavement repair work on sections of Ring Road on Saturday Mar. 25.</p> <p>A section of Ring Road outer lane, just after University drive, will be closed to vehicle traffic.</p> <p>Single lane only open to vehicle traffic between Engineering Office Wing and Parking Lot B (lane to alternate throughout the day).</p> <p>Entry and exit to Parking Lot #1 will be provided at Parking Lot entry road and will be controlled by flaggers.</p> <p>Bus stop 101036 will be closed / moved to end of work zone.</p> <p>Fire lane between Parking Lot B and McPherson Library may have periodic delays. Emergency Vehicles have right of way over any equipment and trucks on job. Please refer to map below.</p> <p>Please follow directions of Traffic Control personnel and construction signage.</p>
Time frame:	March 23 – March 26, 8:30am to 4:30pm (paving Saturday, March 25)
FMGT contact:	Orianne Johnson, Project Manager
Email address:	oriannejohnson@uvic.ca
Phone:	250-216-0387





Bus Stop Closed During Work

Exit Closed During Work

**Lot 1 Entrance Open
Flaggers in Place**



Facilities Management

Notes:

Title:
Ring Road Paving Repair
Project Notice

Date: 15 March 2023
Scale: 1:3000
Drawn By: JW
Project Number: 22-05804
Drawing No. SK1