


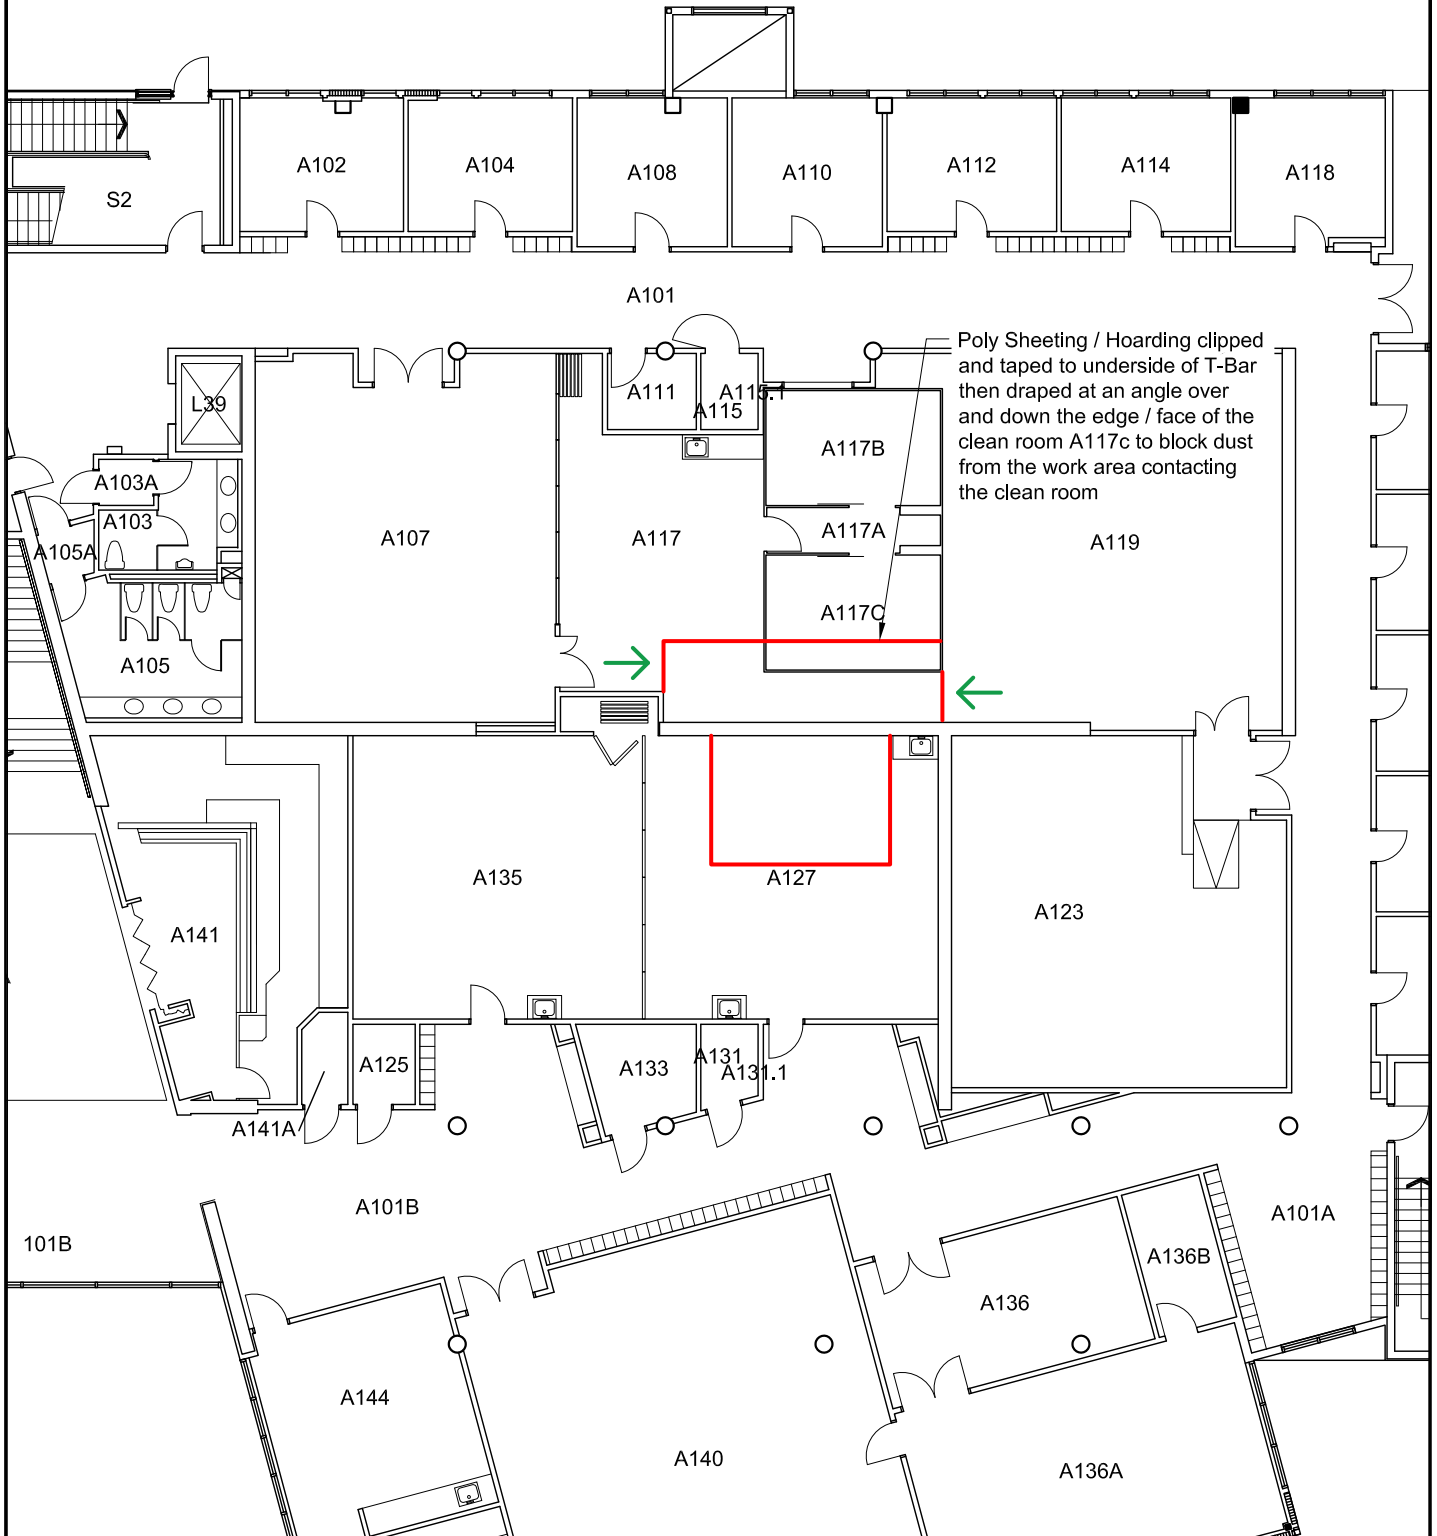
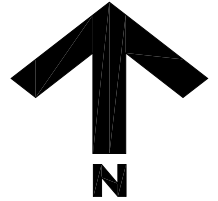
FACILITIES MANAGEMENT

Saunders Building

PO Box 1700 STN CSC Victoria BC V8W 2Y2 Canada

Title:	Engineering Lab Wing A140 Lab – Concrete Coring & Duct Installation
Location:	Engineering Lab Wing (ELW) Room A127 & A117
Description:	<p>Facilities Management, AME Consulting and Aral Construction Ltd. are working on renovations in ELW 140 Fluid Mechanics and heat transfer lab. For this scope of work to be completed, work will occur in rooms A140, A127 and A117, corridor's (as required) and mechanical penthouse.</p> <p>For this project notice, the contractor needs to core a hole through a concrete wall between rooms A127 and A117. Both rooms will be hoarded as shown in the drawings attached. The coring equipment will be installed in A127. During this time period and due to the hoarding, access to A117 can only be through A107 and access to A119 can only be through A123. Hoarding will be up in both rooms for approximately 2 weeks to install ducting after the core is completed.</p> <p>We apologize for any inconvenience.</p>
Time frame:	<p>March 30, 2023, All-Day – Install Hoarding</p> <p>March 30, 2023, 6:00 pm-9:00 pm – Coring</p> <p>March 31-April 14, 2023, intermittently all-day – Duct install and hoarding will stay up</p>
FMGT contact:	Neel Chadda, Project Manager
Email address:	neelchad@uvic.ca
Phone:	250-415-6982





**University
of Victoria**

Facilities Management

Notes:

— Line of Hoarding

← Site Entry

Title:

ELW Renovations

Hoarding Plan

Date:

24 March 2023

Scale:

1:200

Drawn By:

JW

Project Number:

22-05530

Drawing No.

SK1