


## FACILITIES MANAGEMENT



Saunders Building

PO Box 1700 STN CSC Victoria BC V8W 2Y2 Canada

---

<b>Title:</b>	Engineering Lab Wing A140 Lab – Concrete Coring & Duct Installation
<b>Location:</b>	Engineering Lab Wing (ELW) Room A127 & A117
<b>Description:</b>	<p>Facilities Management, AME Consulting and Aral Construction Ltd. are working on renovations in ELW 140 Fluid Mechanics and heat transfer lab. For this scope of work to be completed, work will occur in rooms A140, A127 and A117, corridor's (as required) and mechanical penthouse.</p> <p>For this project notice, the contractor needs to core a hole through a concrete wall between rooms A127 and A117. Both rooms will be hoarded as shown in the drawings attached. The coring equipment will be installed in A127. During this time period and due to the hoarding, access to A117 can only be through A107 and access to A119 can only be through A123. Hoarding will be up in both rooms for approximately 2 weeks to install ducting after the core is completed.</p> <p>Fire Alarm Masking is required for this scope of work.</p> <p>We apologize for any inconvenience.</p>
<b>Time frame:</b>	<p>April 13, 2023, 6:00 pm-9:00 pm – Coring</p> <p>April 14-28, 2023, intermittently all-day – Duct install and hoarding will stay up</p>
<b>FMGT contact:</b>	Neel Chadda, Project Manager
<b>Email address:</b>	neelchad@uvic.ca
<b>Phone:</b>	250-415-6982



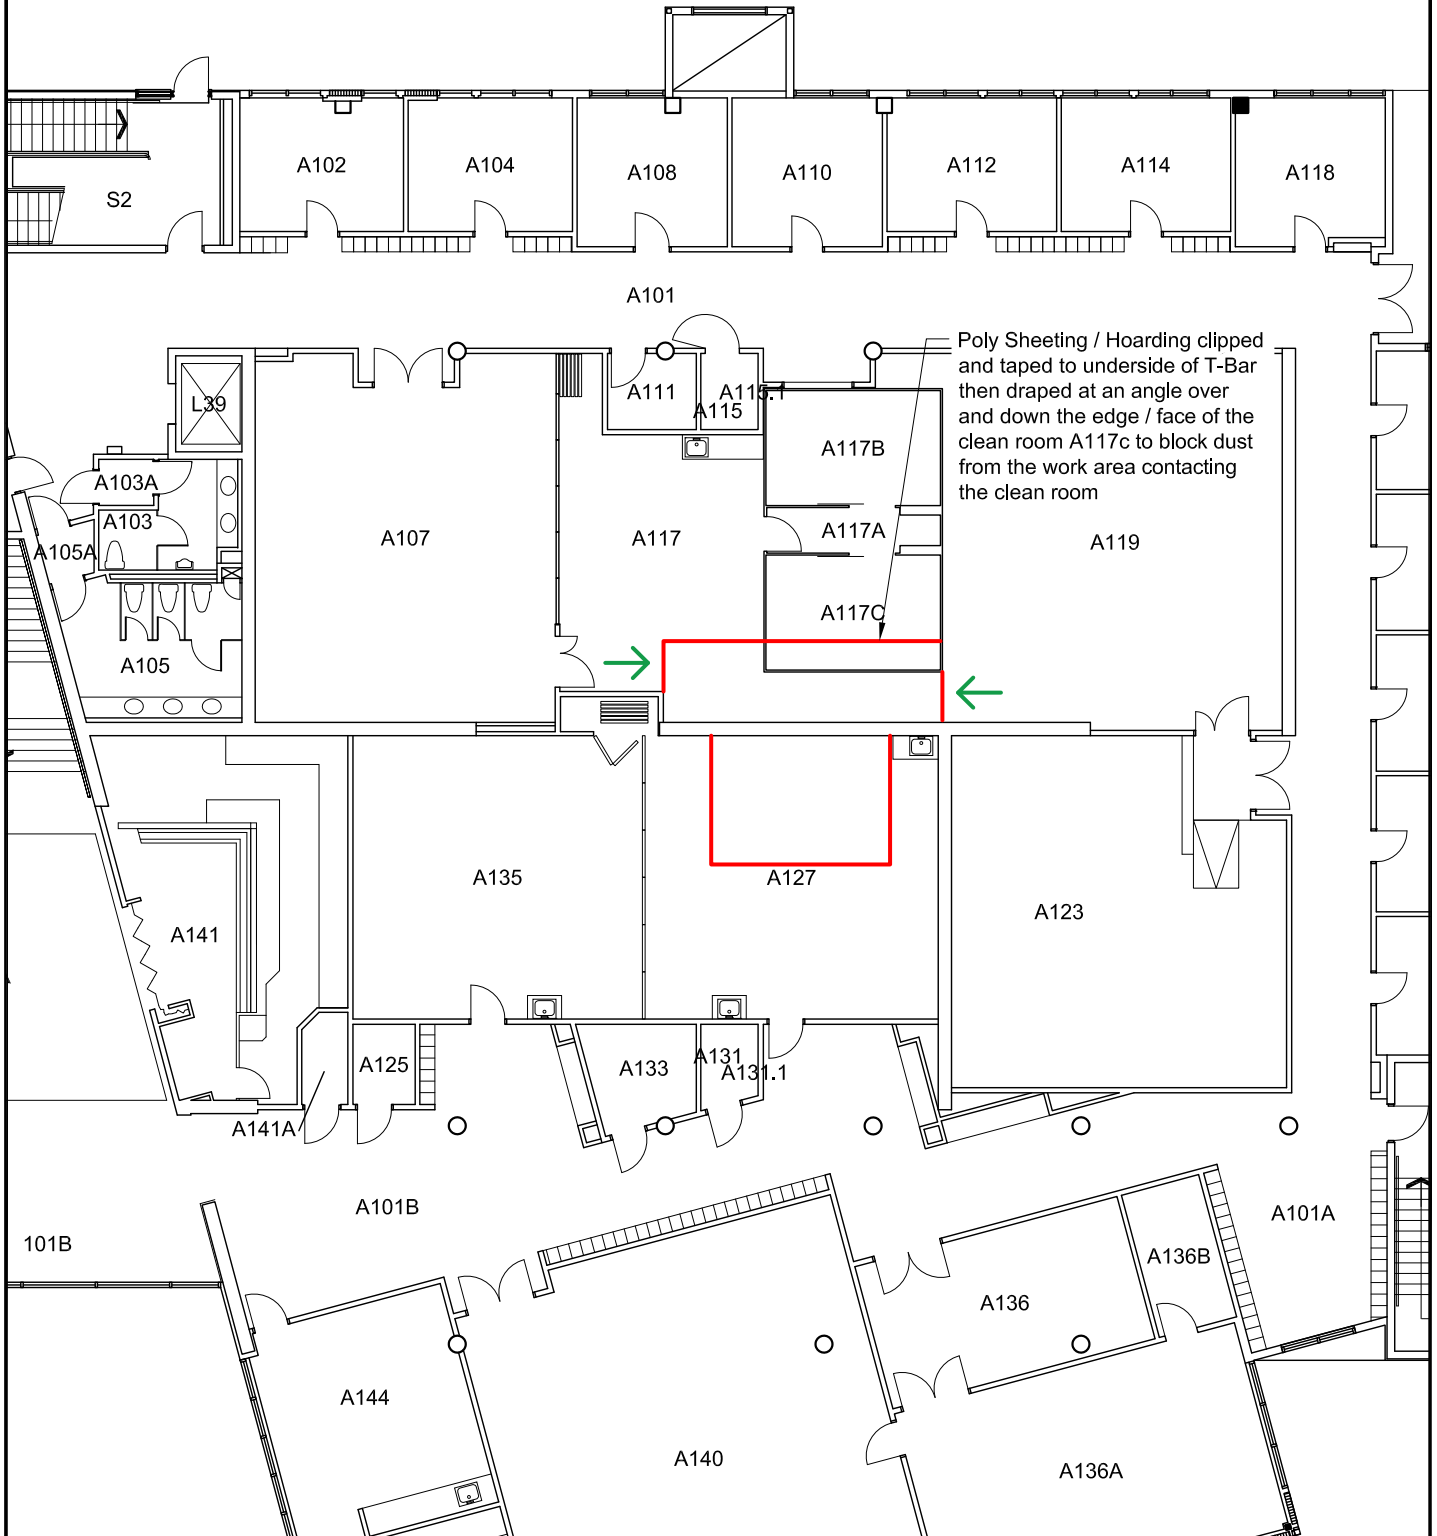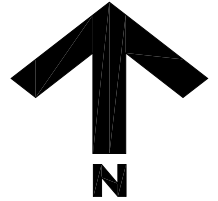

**University  
of Victoria**

Facilities Management

Notes:

— Line of Hoarding

← Site Entry

Title:

**ELW Renovations**

**Hoarding Plan**

Date:

**24 March 2023**

Scale:

**1:200**

Drawn By:

**JW**

Project Number:

**22-05530**

Drawing No.

**SK1**