


FACILITIES MANAGEMENT

Saunders Building

PO Box 1700 STN CSC Victoria BC V8W 2Y2 Canada

Title:	Fraser Building Main Entrance Canopy Demolition Update
Location:	Fraser Building
Description:	<p>Facilities Management and Chandos Construction will be demolishing the canopy at the main entrance to the Fraser Building.</p> <p>This work will require the closure of the main entrance.</p> <p>Alternate entry is available at stairwell #1 through the Law Library, and the South Entrance off Ring Road as shown on the attached map.</p> <p><b style="color: red;">The Fraser Building will be open from 10:00AM through 5:30PM.</p> <p>We apologize for the inconvenience.</p>
Time frame:	Saturday April 15, and Sunday April 16, 2023
FMGT contact:	John Tierney, Project Manager
Email address:	johntierney@uvic.ca
Phone:	250-721-7767
FMGT contact:	Tristan Lowenberger, Project Manager
Email address:	tristanlowenberger@uvic.ca
Phone:	250-661-0599

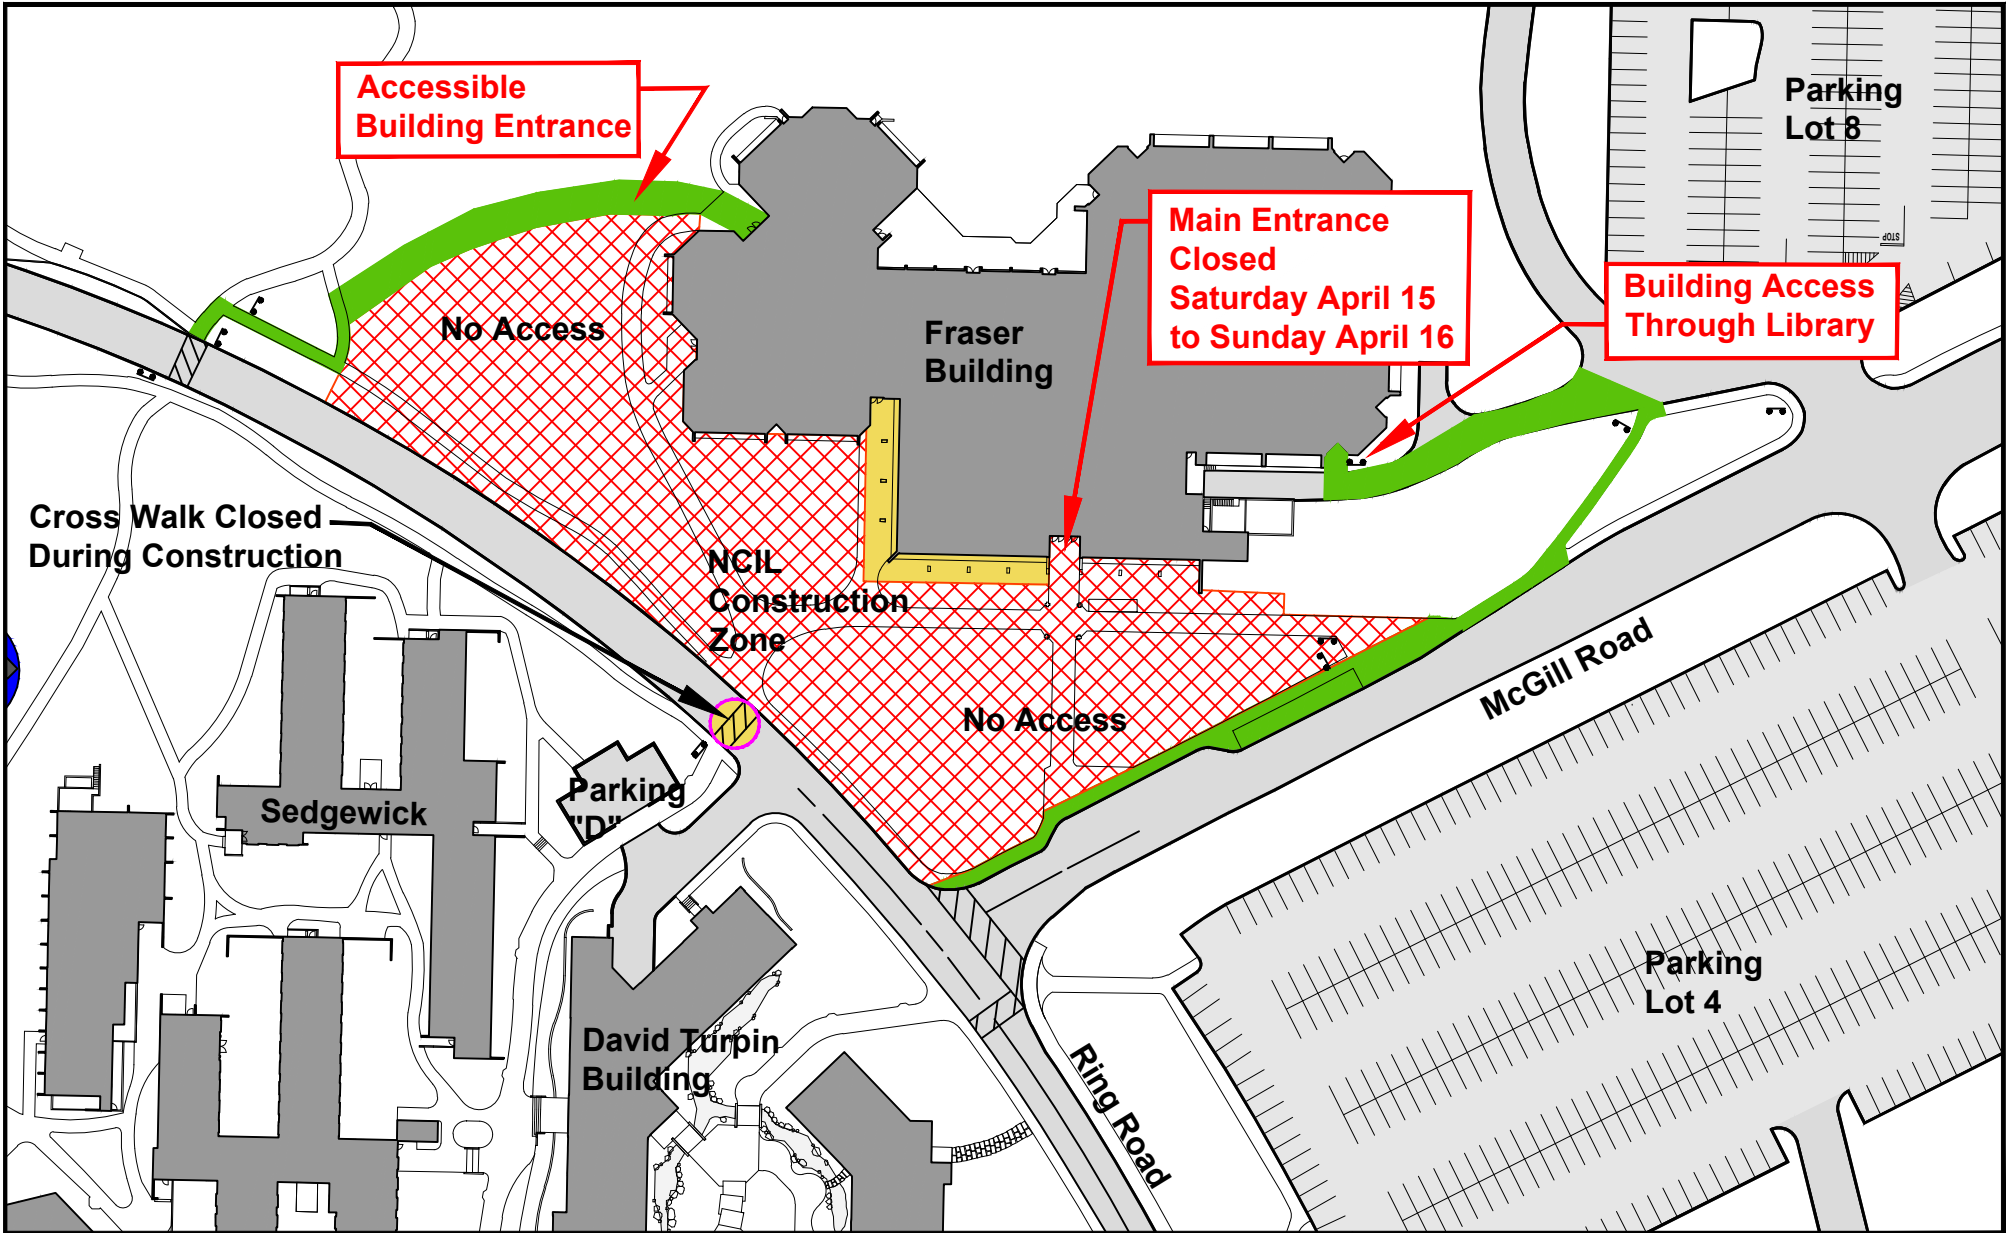

Notes:



**University
of Victoria**

Facilities Management

Title:

Fraser Building
Main Entrance Closure
Building Access

Date:

April 11, 2023

Scale:

NTS

Drawn By:

djp

Project Number:

20-04526

Drawing No.

SK - 1