

## FACILITIES MANAGEMENT

Saunders Building

PO Box 1700 STN CSC Victoria BC V8W 2Y2 Canada

---

**Title:** Outdoor Aquatic Unit – BSL3 Renovations

**Location:** Loading Area between OAU, Cunningham and Petch

**Description:** Facilities Management and Farmer Construction are undertaking renovations to the Outdoor Aquatic Building.

As part of the project, there will be a concrete truck onsite for a short period of time. The truck will be in the loading area between OAU, Cunningham and Petch. See attached map for location.

We apologize for any inconvenience.


**Time frame:** Thursday, June 1, 2023, 1:00pm – 3:00pm

**FMGT contact:** Jason Minard, Project Manager

**Email address:** [jminard@uvic.ca](mailto:jminard@uvic.ca)

**Phone:** 250-472-5646



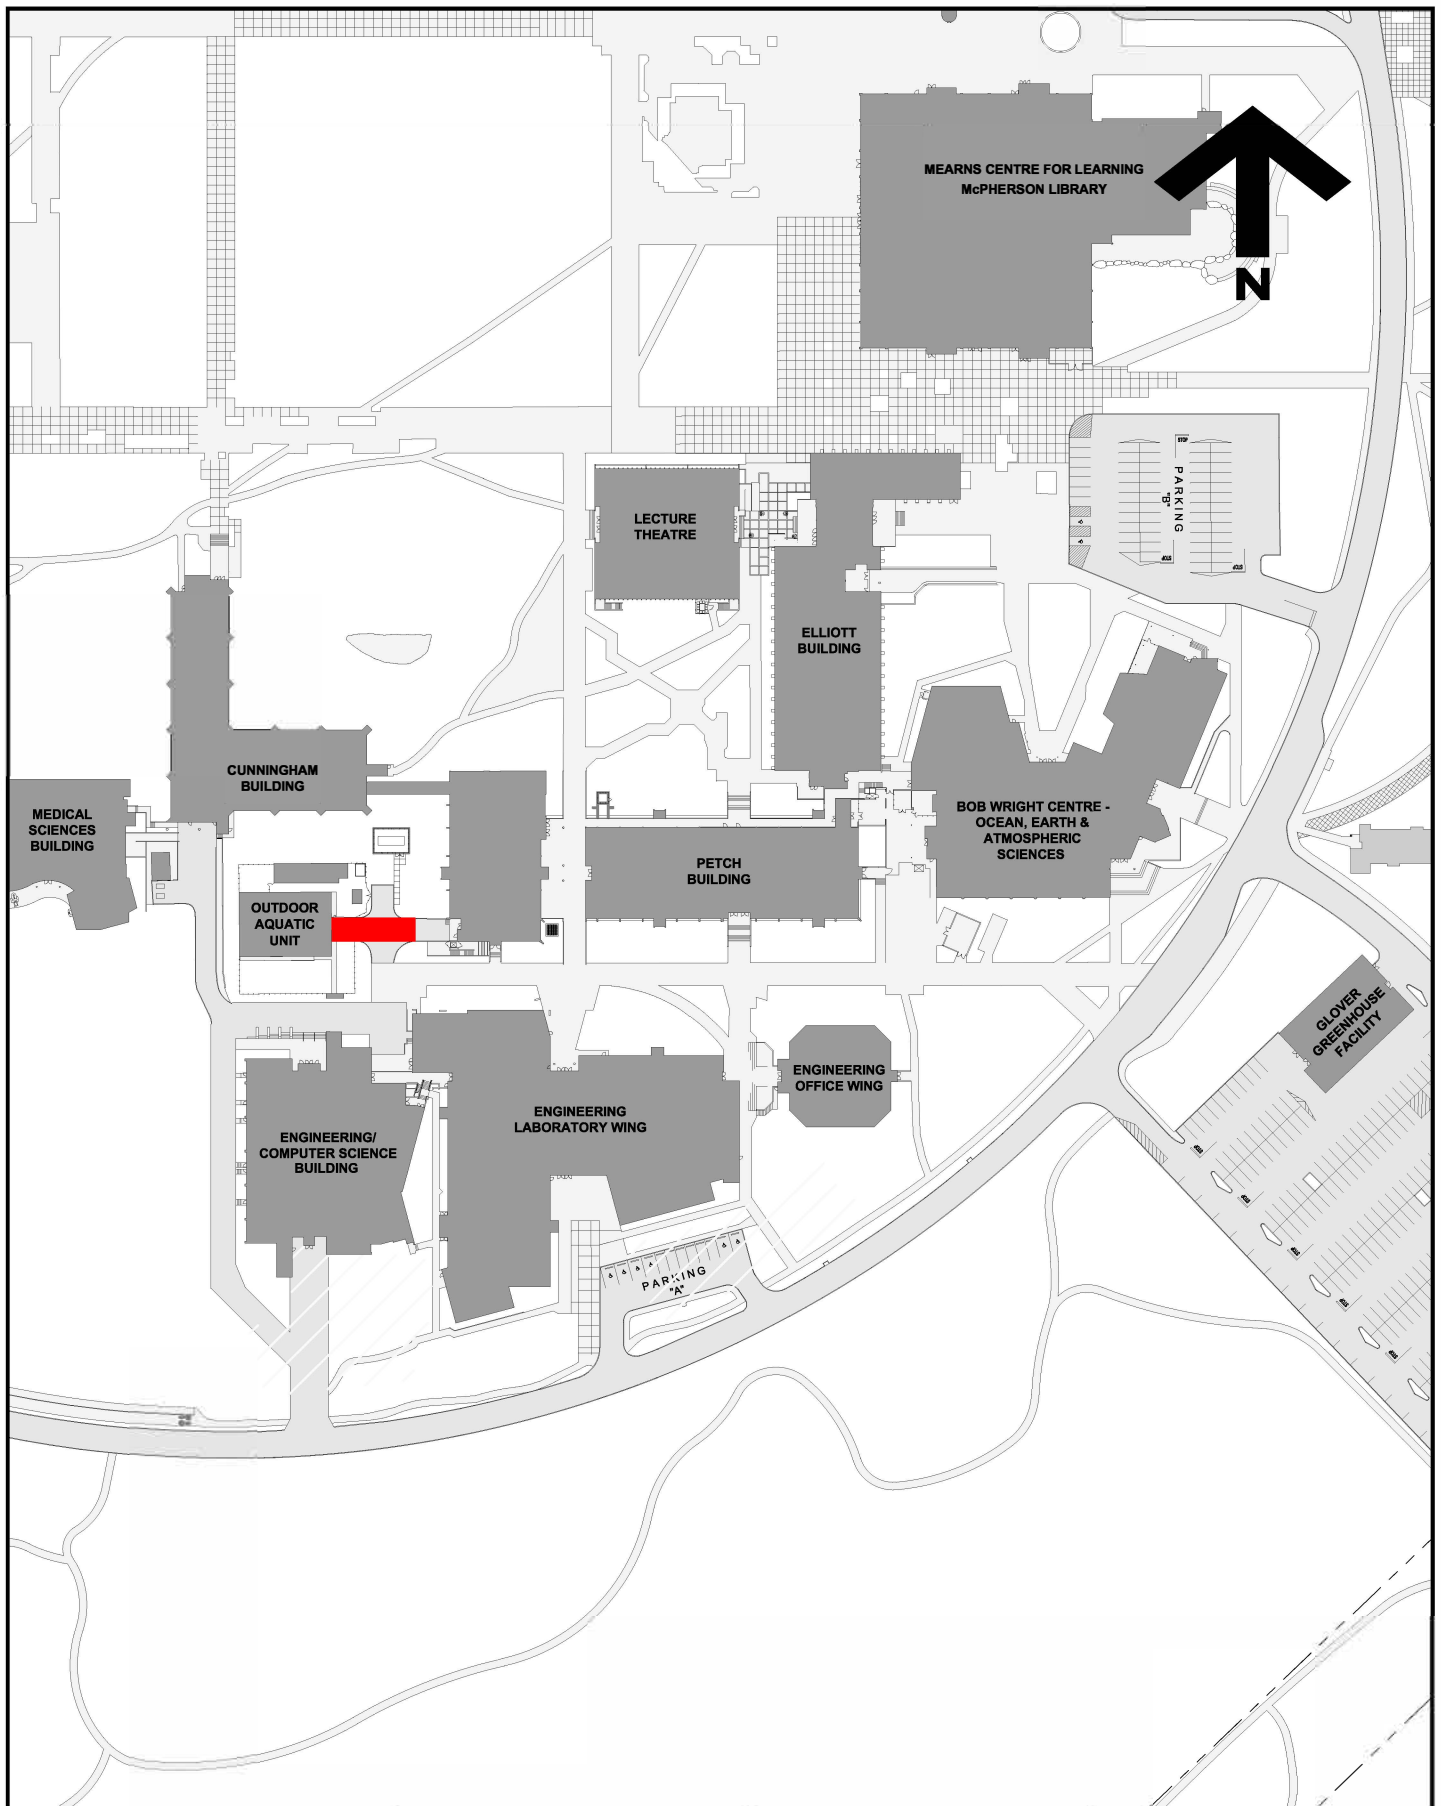

**University  
of Victoria**

**Facilities Management**

Notes:

 **Crane Location**

Title:

**Outdoor Aquatic Unit  
Renovations  
Concrete Truck Plan**

Date:

**31 May 2023**

Scale:

**:2000**

Drawn By:

**JW**

Project Number:

**20-04542**

Drawing No.

**SK1**