

FACILITIES MANAGEMENT

Saunders Building

PO Box 1700 STN CSC Victoria BC V8W 2Y2 Canada

Title: 22-05558 Engineering Lab Wing Exterior – Welcome Figure Repairs

Location: Exterior, near the Engineering Lab Wing (refer to attached sketch)

Description: Chief Tye "Floyd" Joseph of the Skwxwú7mesh Úxwumixw (Squamish Nation) will be making much needed repairs to Welcome Pole at the Engineering Lab Wing, starting the first week of June.

To perform this important work, the Welcome Pole will be lowered from its current position via crane and shipped to the Tsartlip Nation near Brentwood Bay, on Thursday, June 1st, between 7:00 am- 9:00 am.

Please avoid this area if possible, during this time.

It is anticipated that these repairs will take several months, after which time the pole will be returned to UVic for reinstallation in its current position.

Please contact the Project Manager with any questions or concerns. Thank you.

Time frame: Thursday, June 1, 2023 - 7:00 am- 9:00 am

FMGT contact: Jen Miley, Project Manager


Email address: jmiley@uvic.ca

Phone: 250 661-0981





Notes:

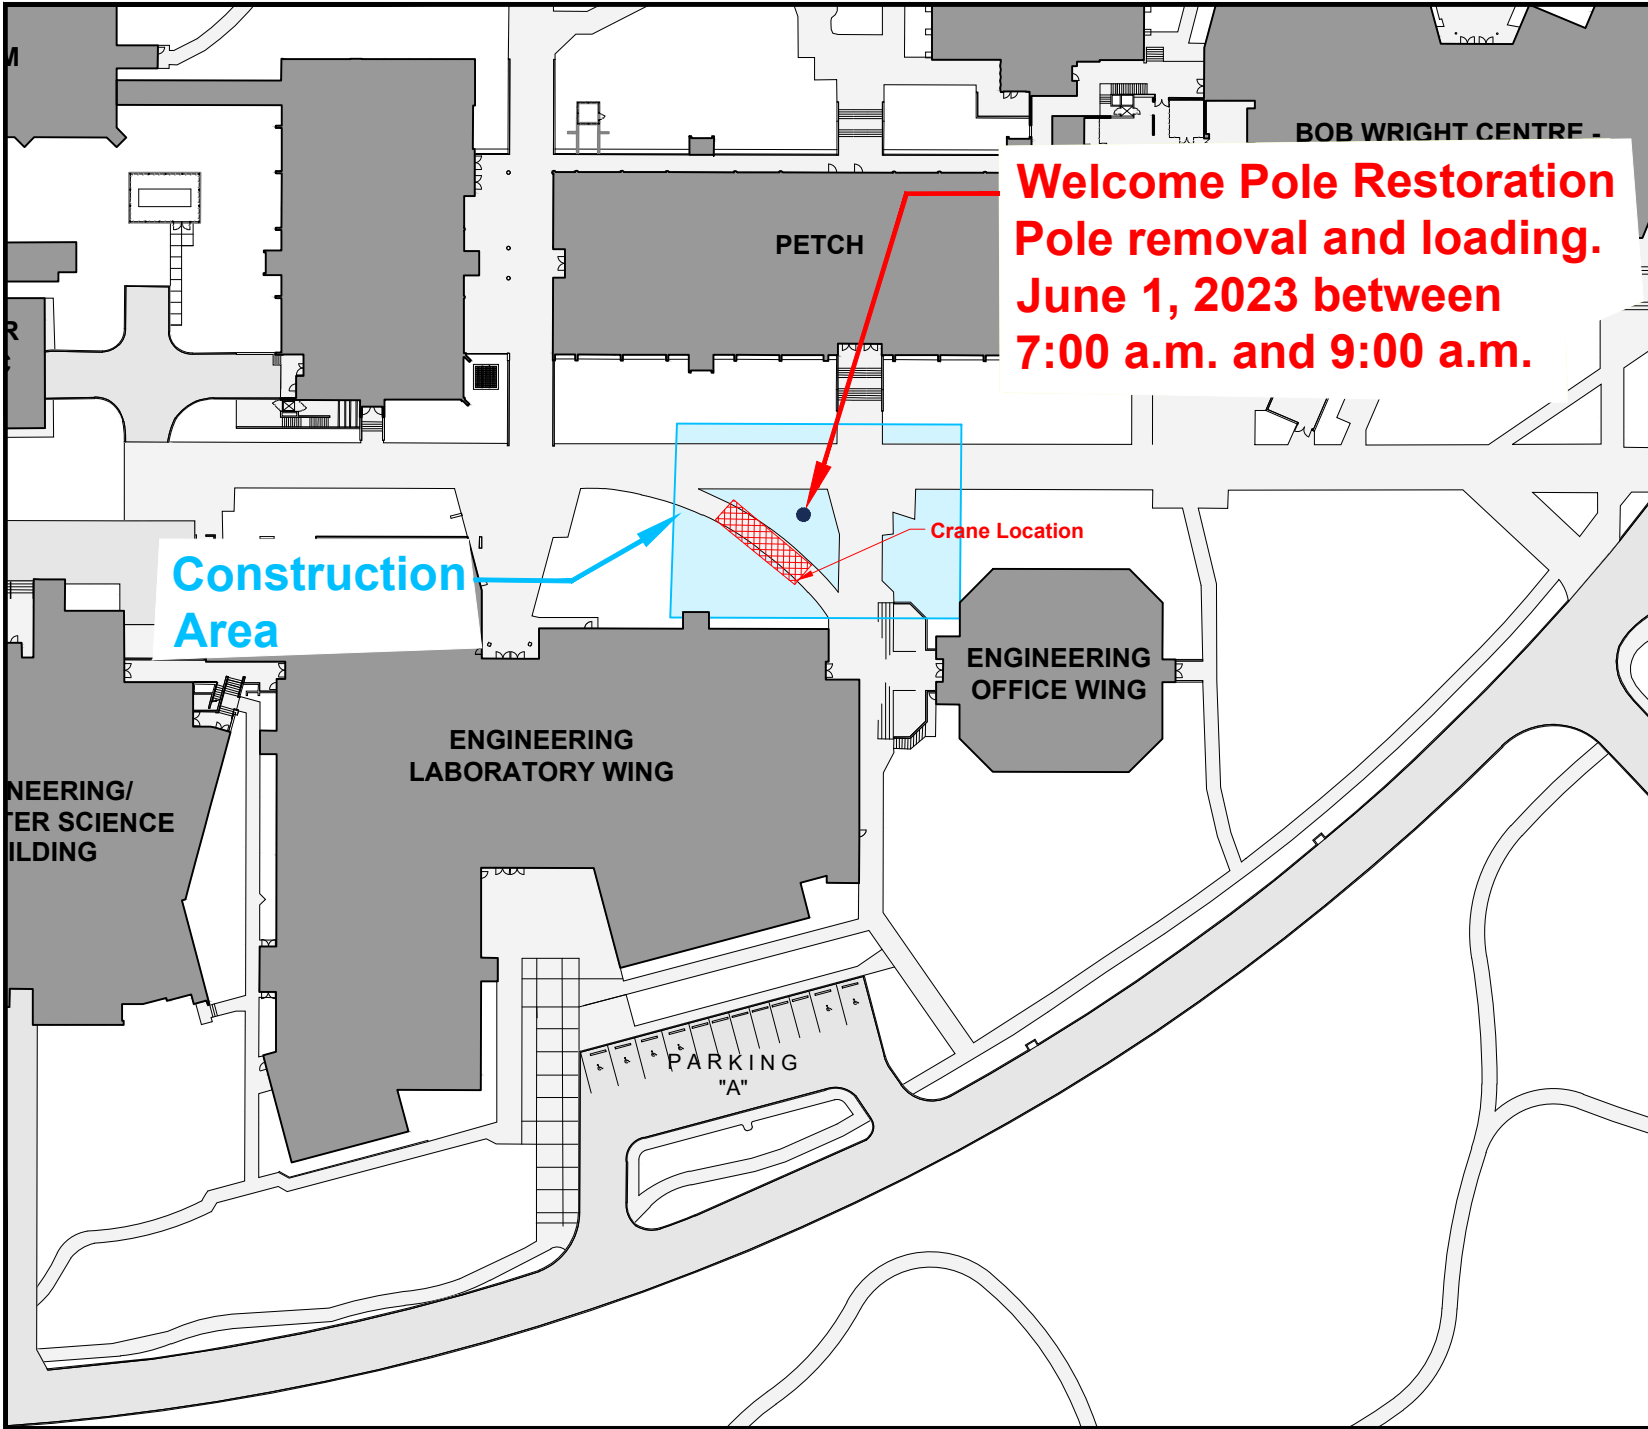

**Welcome Pole Restoration
Pole removal and loading.
June 1, 2023 between
7:00 a.m. and 9:00 a.m.**

**Construction
Area**

Crane Location

PETCH

BOB WRIGHT CENTRE

ENGINEERING
OFFICE WING

ENGINEERING
LABORATORY WING

ENGINEERING/
INTER SCIENCE
BUILDING

PARKING
"A"

Title:
**Engineering Lab Wing Totem
Crane Location
Totem Restoration**

Date:	May 30, 2023
Scale:	1:1000
Drawn By:	DP
Project Number:	22-05558
Drawing No.	A1