


FACILITIES MANAGEMENT

Saunders Building

PO Box 1700 STN CSC Victoria BC V8W 2Y2 Canada

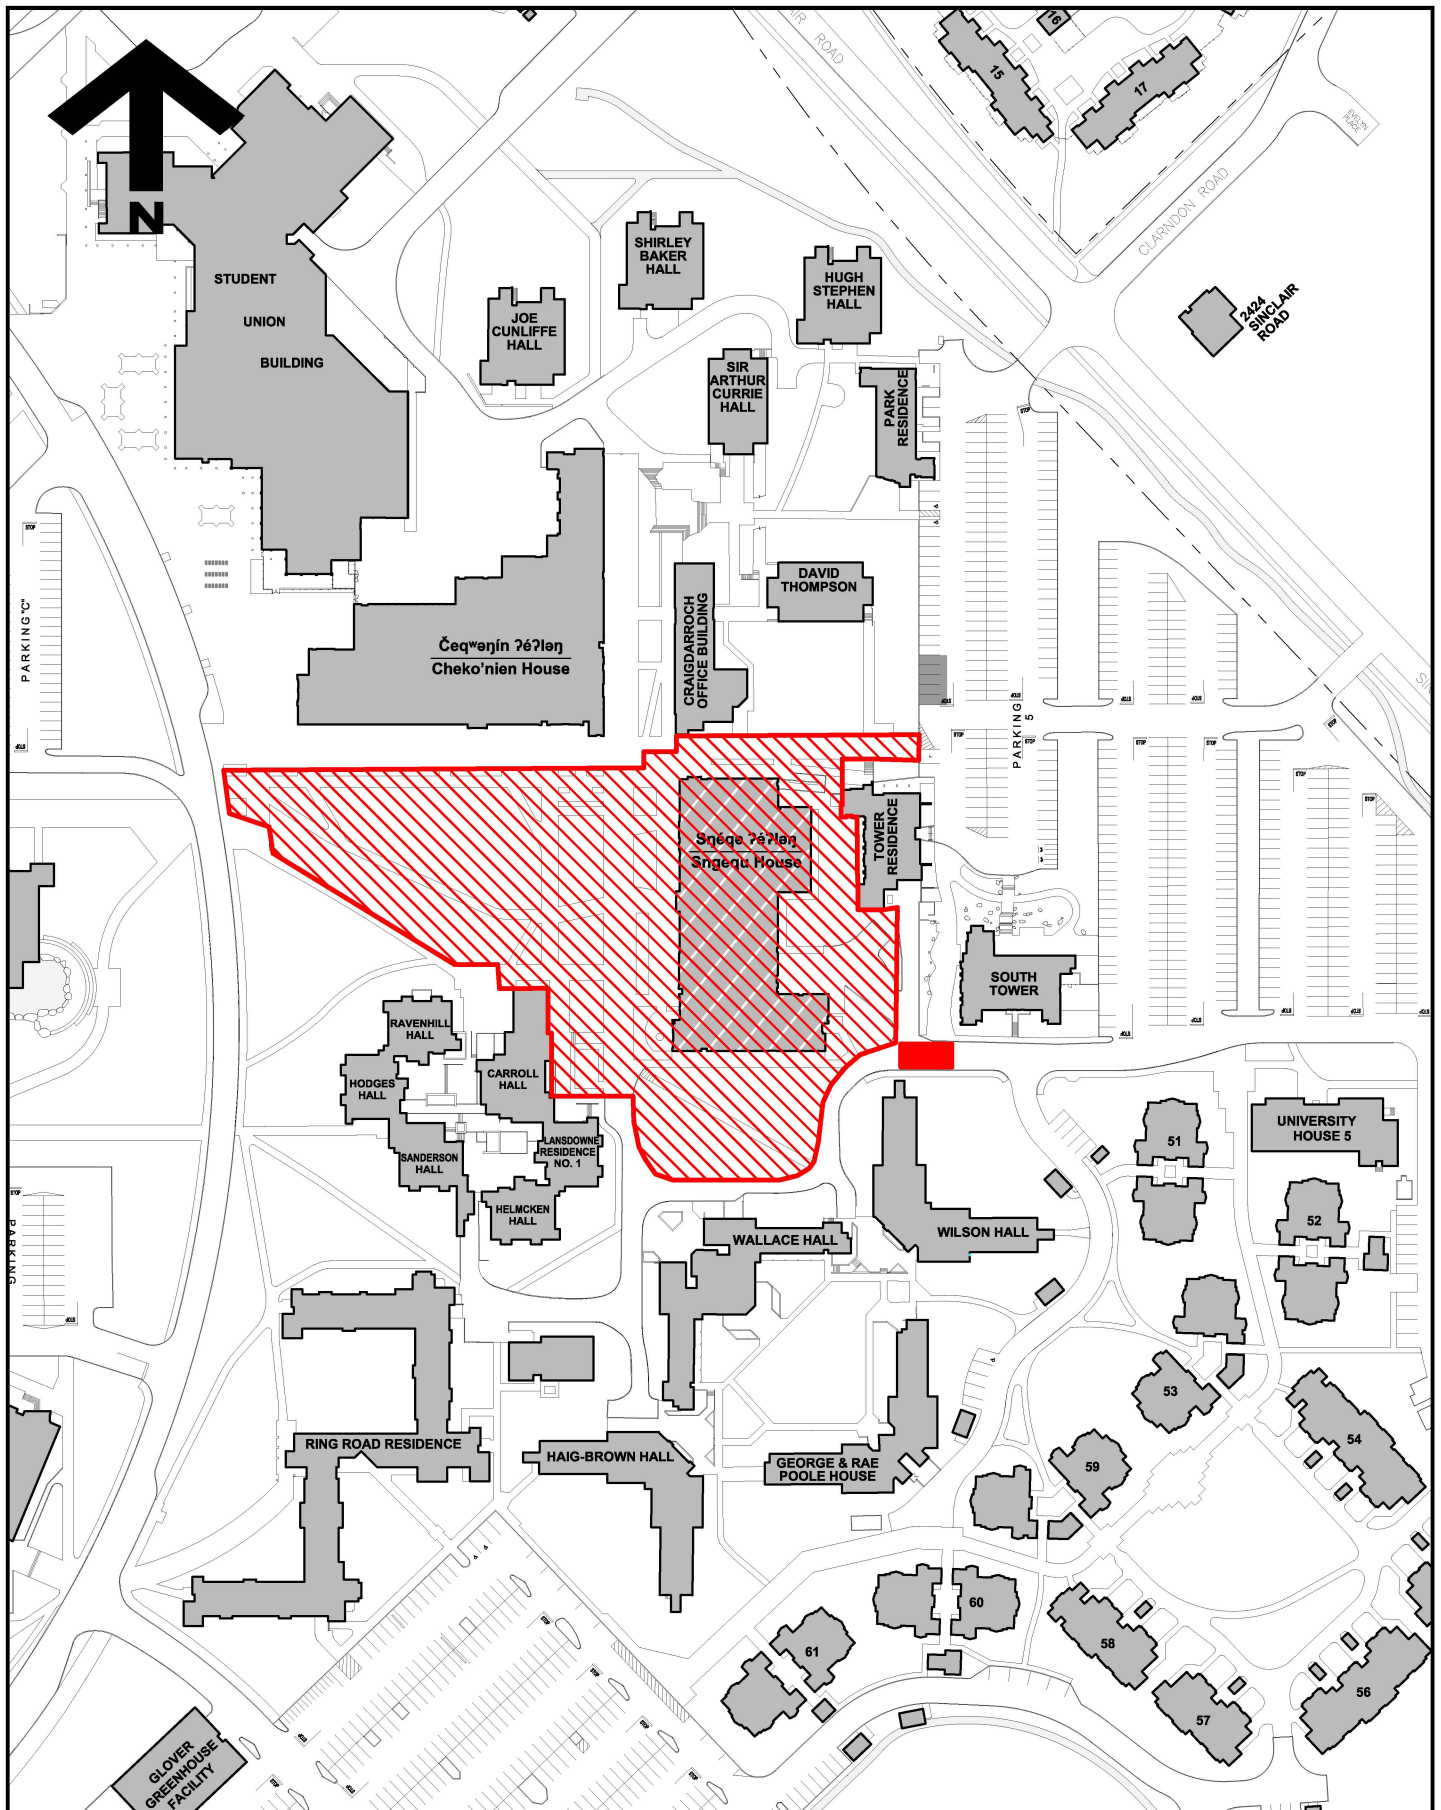

Title:	Student Housing and Dining (SHD): Gate 3 Roadway Closure – REVISED DATES
Location:	Sngequ House – Gate 3
Description:	<p>Commencing at 7:00am on Wednesday, June 14 and returning on Friday, June 16, Facilities Management and EDK will position a concrete pump truck at Gate 3 of the Sngequ House construction site to pour new pathways and loading dock areas.</p> <p>The pump truck will block vehicular access on the roadway linking Lot 5 to the Residence quarter as per attached sketch.</p> <p>Emergency services have been informed, and in the event of an emergency the pump truck will be moved to allow access.</p>
Time frame:	Wednesday, June 14 and Friday, June 16, 2023 Approximately 7:00am to 5:00pm
FMGT contact: Secondary contact:	David Hill, Senior Project Manager Tim Burchill, Project Manager
Email address:	david.hill@colliersprojectleaders.com tburchill@uvic.ca
Phone:	David Hill: 250-580-4939 Tim Burchill: 250-661-5587



**University
of Victoria**

Facilities Management

Notes:

-  Construction Zone
-  Road Closure
7 a.m. - 5 p.m, June 14, 16

Title:

**Sngéqə ʔəʔlən | Sngəqu House
Cheko'nien House
Project Notice**

Date:

13 April 2023

Scale:

1:1250

Drawn By:

JW

Project Number:

F02265

Drawing No.

SK1