

## FACILITIES MANAGEMENT


Saunders Building

PO Box 1700 STN CSC Victoria BC V8W 2Y2 Canada

---

<b>Title:</b>	All Gender Washroom Renovation – Concrete Delivery
<b>Location:</b>	David Thompson and Arthur Currie Residences
<b>Description:</b>	Facilities Management is working with Kingsview Construction to renovate washrooms. Concrete is to be delivered to job site. See attached for location of truck and access pathway to be used. An alternative pedestrian pathway will be delineated.
<b>Time frame:</b>	Wednesday, June 14, 2023 from 11:00 AM – 1:00 PM
<b>FMGT contact:</b>	Jason Minard, Project Manager
<b>Email address:</b>	<a href="mailto:jminard@uvic.ca">jminard@uvic.ca</a>
<b>Phone:</b>	236 638 3942



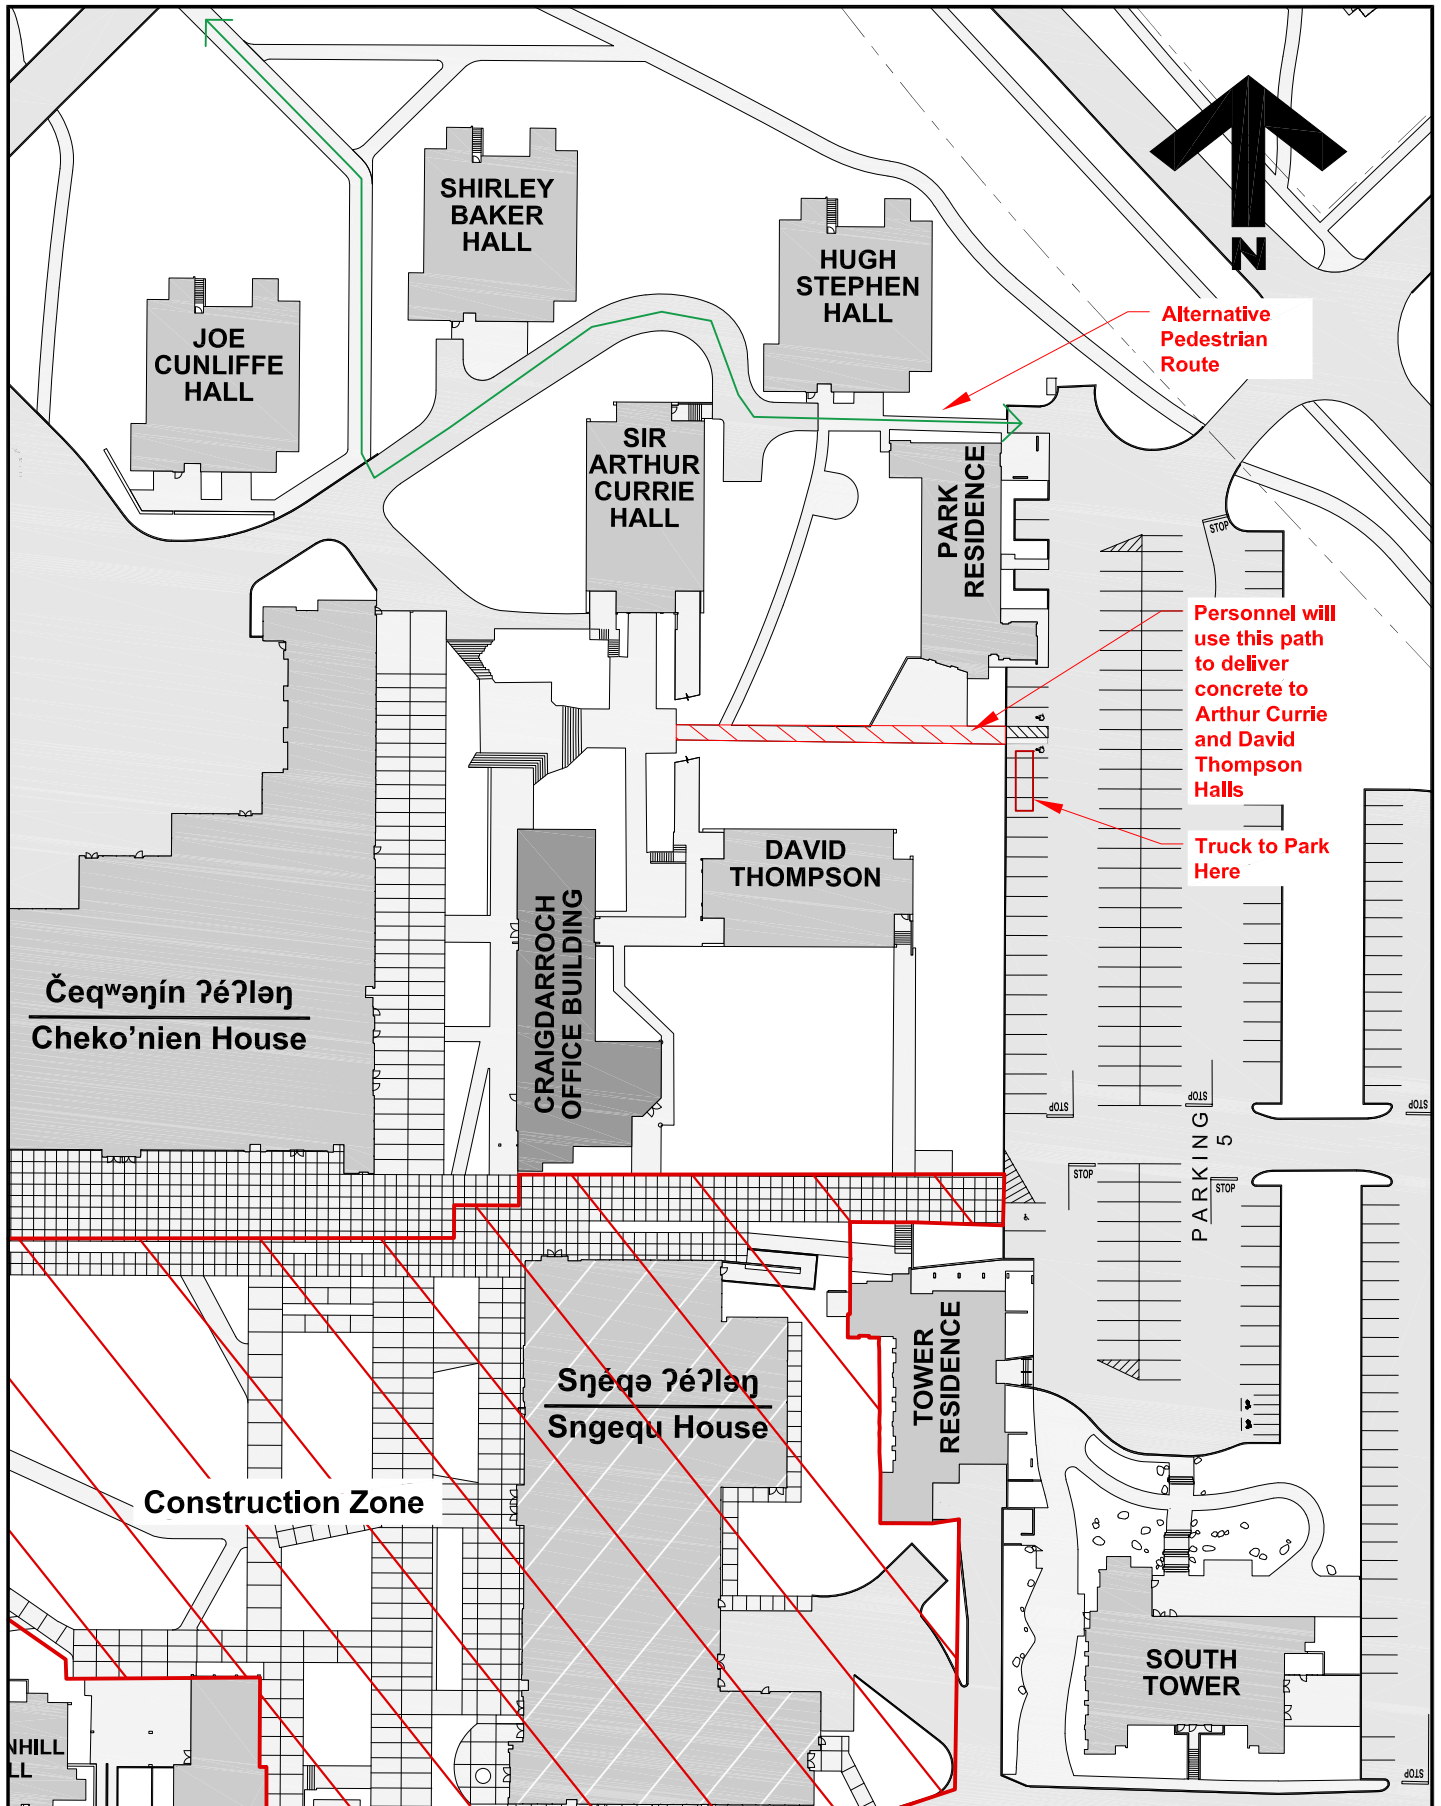

Čeqwəŋin ʔéʔlən  
Cheko'nien House

CRAIGDARROCH  
OFFICE BUILDING

DAVID  
THOMPSON

Sngéqə ʔéʔlən  
Sngequ House

TOWER  
RESIDENCE

SOUTH  
TOWER

Construction Zone

Alternative  
Pedestrian  
Route

Personnel will  
use this path  
to deliver  
concrete to  
Arthur Currie  
and David  
Thompson  
Halls

Truck to Park  
Here



University  
of Victoria

Facilities Management

Notes:

Title:  
Gender-Neutral WC  
Renovations  
Project Notice

Date: 12 June 2023  
Scale: 1:1000  
Drawn By: JW  
Project Number: 22-05303  
Drawing No. SK1