



## FACILITIES MANAGEMENT

Saunders Building

PO Box 1700 STN CSC Victoria BC V8W 2Y2 Canada

---

|                       |   |
|-----------------------|---|
| <b>Title:</b>         | Engineering Lab Wing – Duct Installation  |
| <b>Location:</b>      | Engineering Lab Wing (ELW) Room A127 & A117   |
| <b>Description:</b>   | <p>Facilities Management, AME Consulting and Aral Construction Ltd. are working on renovations in ELW 140 Fluid Mechanics and Heat Transfer Lab.</p> <p>For this project notice, the contractor needs to weld ducting in Rooms A127 and A117. The rooms will be hoarded as shown in the drawings attached. During this time period and due to the hoarding, access to A117 can only be through A107 and access to A119 can only be through A123.</p> <p>Fire Alarm Masking is required for this scope of work as we are welding in the space. Fire Alarm drain downs is not required as these rooms don't have sprinklers.</p> <p>We apologize for any inconvenience.</p> |
| <b>Time frame:</b>    | <p>July 13 &amp; 14, 2023, 8:00am - 4:00pm – Hoarding and ducting installation in ELW A127</p> <p>July 17-21, 2023, 8:00am - 4:00pm – Hoarding and ducting installation in ELW A117</p>   |
| <b>FMGT contact:</b>  | Neel Chadda, Project Manager  |
| <b>Email address:</b> | neelchad@uvic.ca  |
| <b>Phone:</b>         | 250-415-6982  |

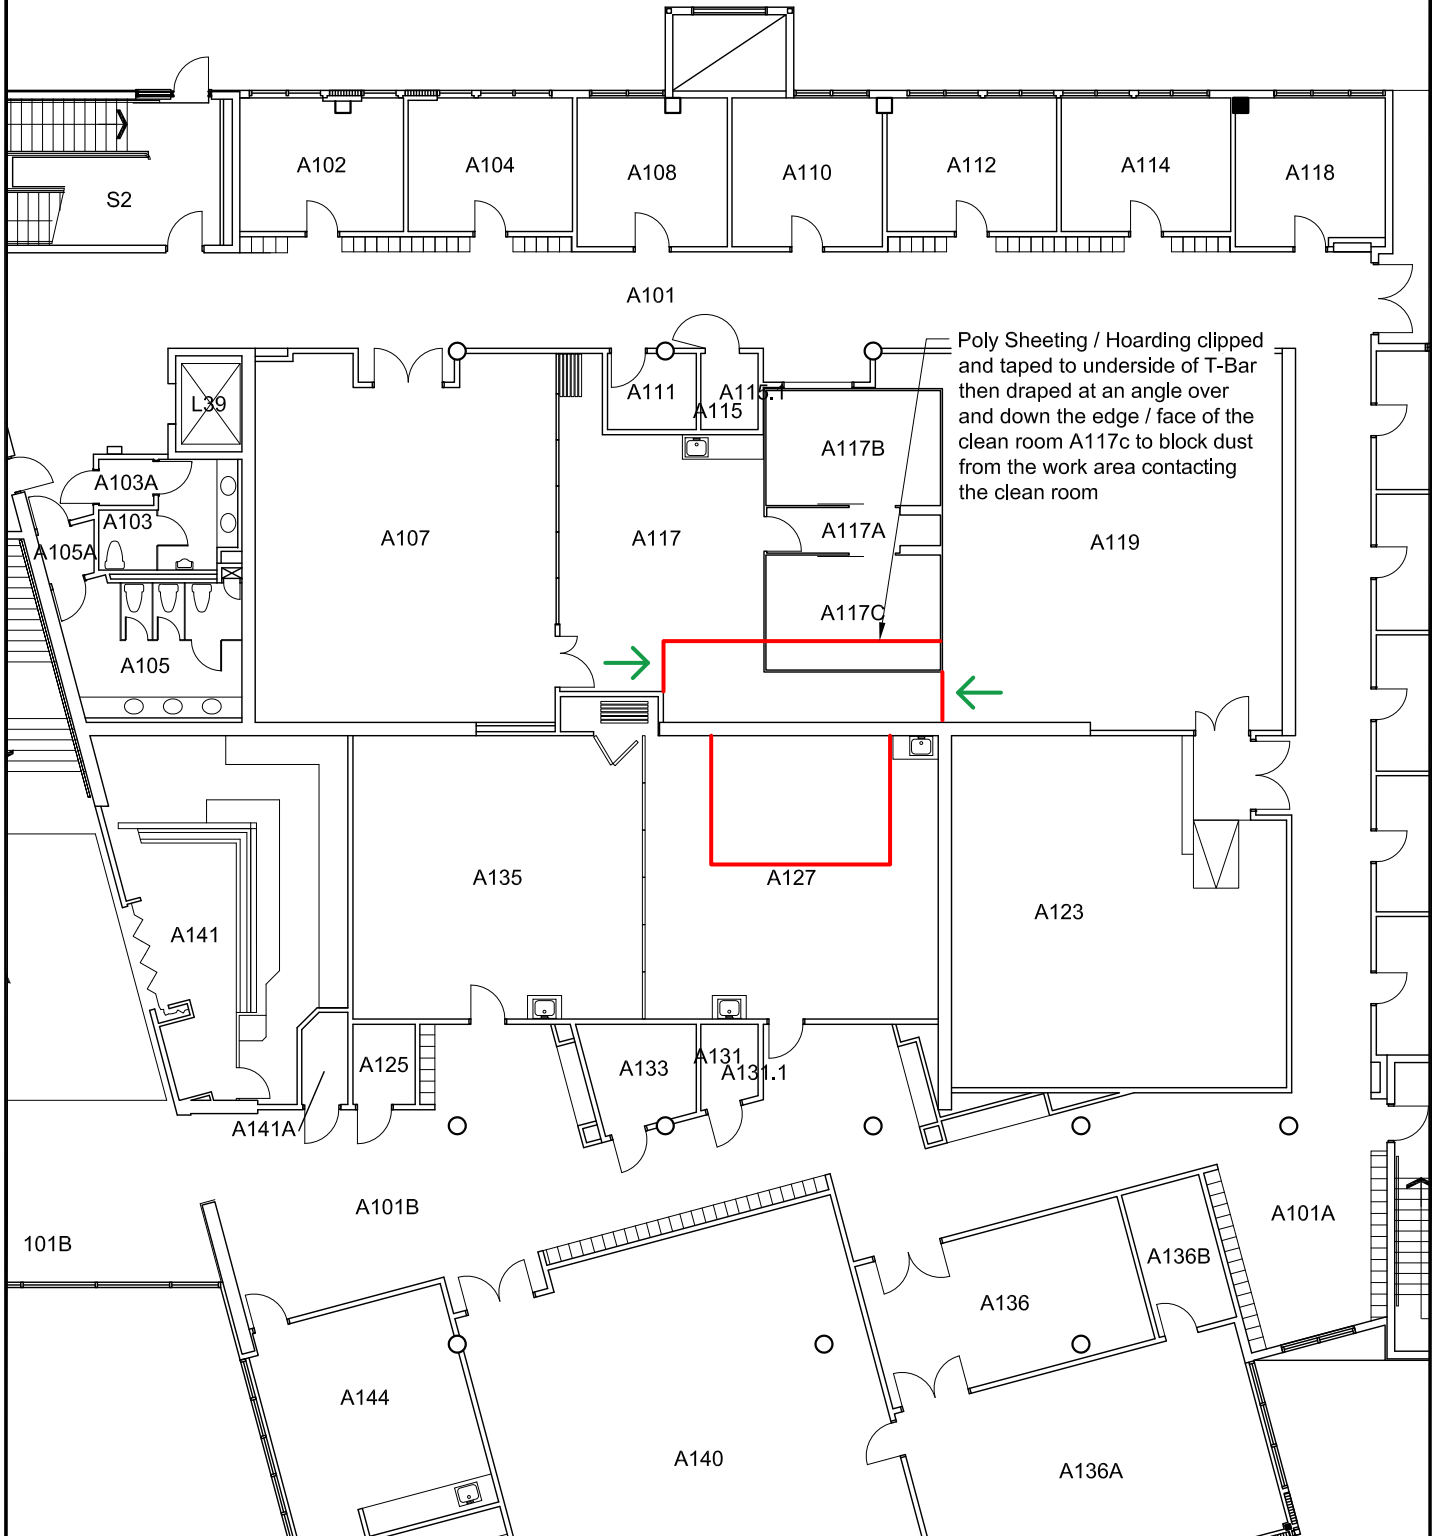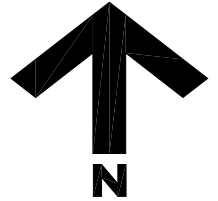

**University  
of Victoria**

Facilities Management

Notes:

— Line of Hoarding

← Site Entry

Title:

**ELW Renovations**

**Hoarding Plan**

Date:

**24 March 2023**

Scale:

**1:200**

Drawn By:

**JW**

Project Number:

**22-05530**

Drawing No.

**SK1**