

FACILITIES MANAGEMENT


Saunders Building

PO Box 1700 STN CSC Victoria BC V8W 2Y2 Canada

Title:	First Peoples House (FPH) Pedestrian Bridge Closure and Repair
Location:	First Peoples House (FPH) West Retention Pond
Description:	<p>Facilities Management and Aral Construction will be repairing the bridge at the FPH west retention pond. FMGT is advising of the temporary use of a crane truck to unload new bridge beams.</p> <p>Please follow directions of traffic controllers for your safety.</p> <p>Please see attached drawing for location of construction fencing and storage trailer and the crane truck for your information.</p>
Time frame:	Thursday, August 17, 2023, 7:30am to 11:00am
Primary contact:	Adam Gerber, Project Manager
Secondary contact:	Kim Frechette, Project Manager
Email address:	aggerber@uvic.ca kfrechette@uvic.ca
Phone:	Adam Gerber 250-213-2055 Kim Frechette 250-213-1233



Notes:

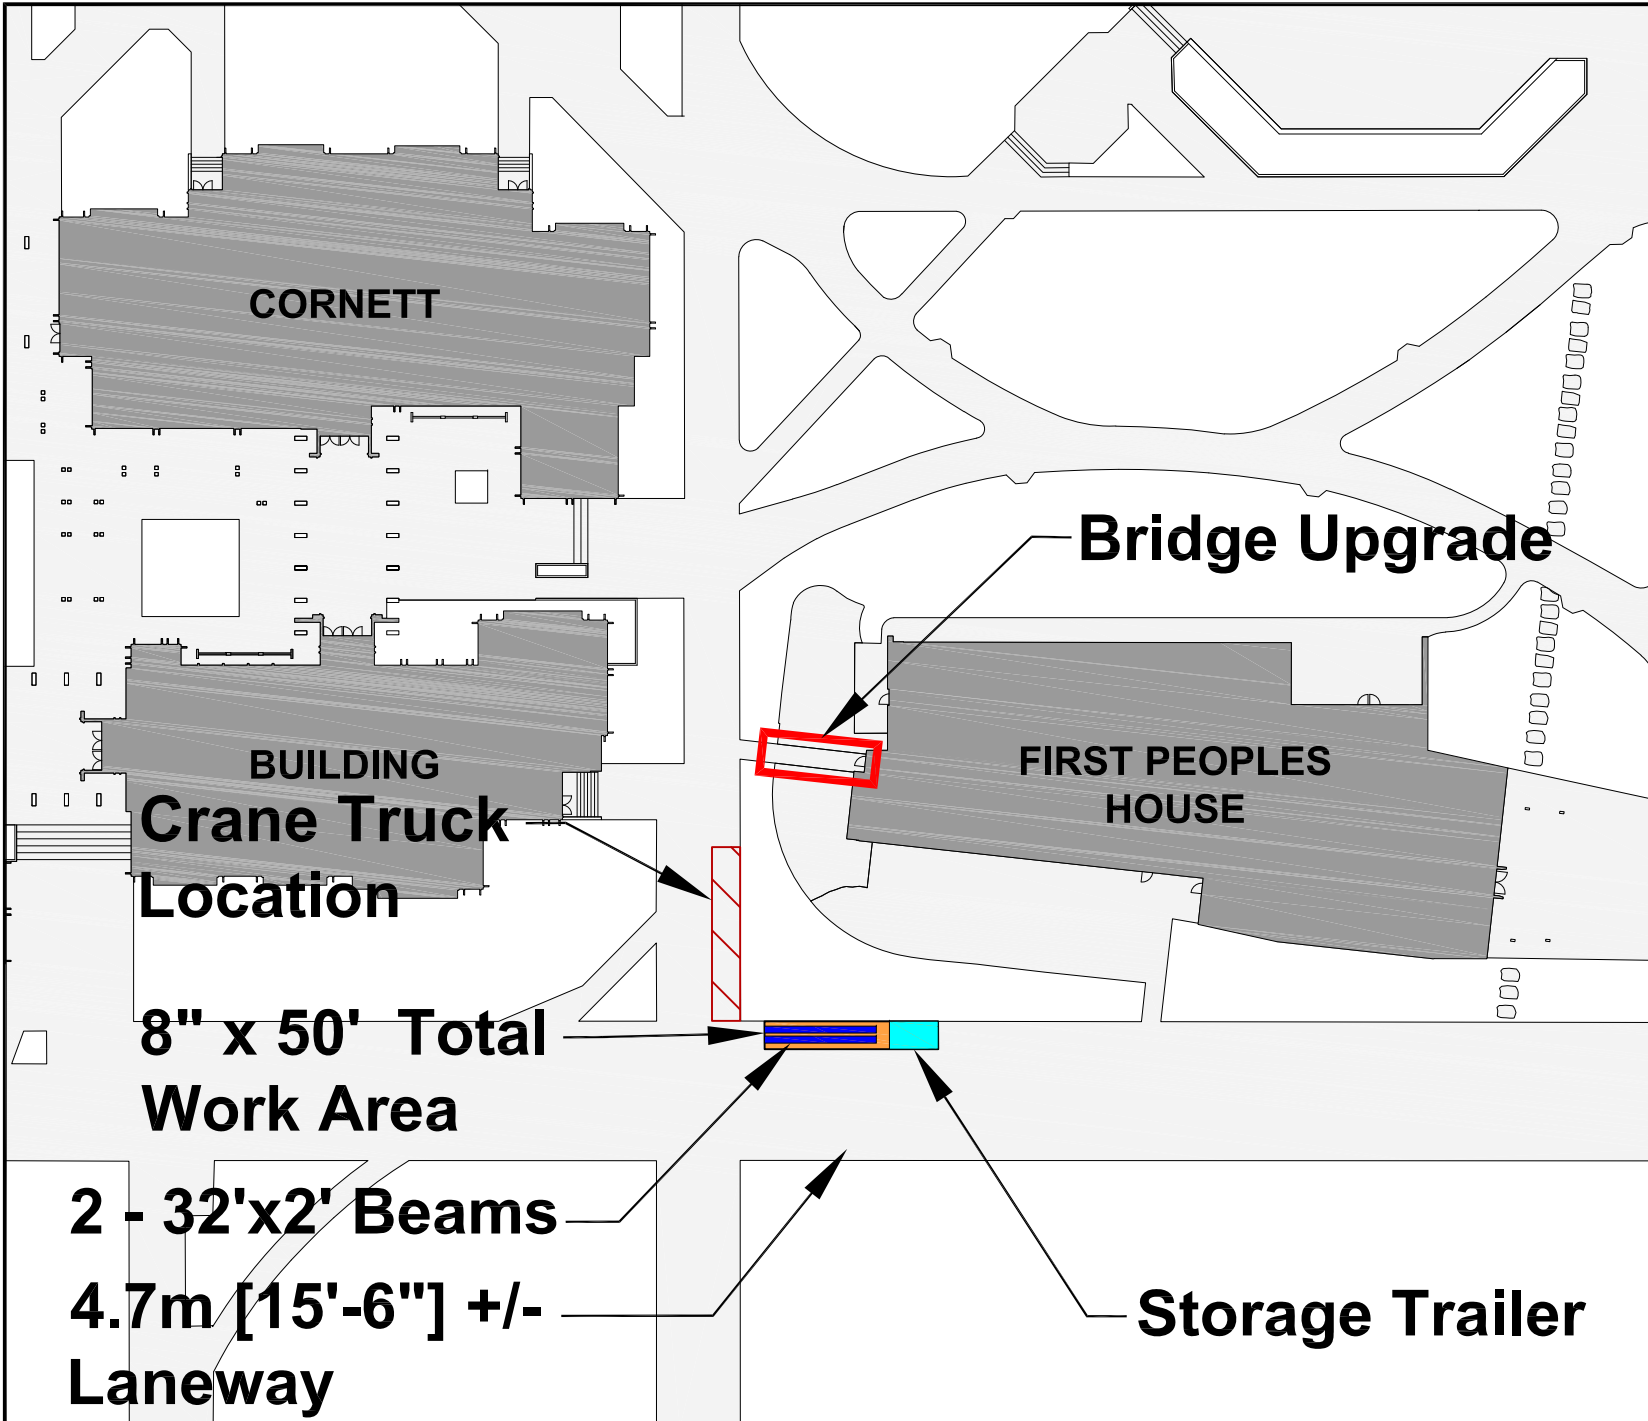

Title:

**First Peoples House
Bridge Upgrade
Storage / Work Area /
Crane Truck Location**

Date: **Aug 9, 2023**

Scale: **NTS**

Drawn By: **djp/jw**

Project Number: **22-05799**

Drawing No. **SK-01**

**8" x 50' Total
Work Area**

**2 - 32'x2' Beams
4.7m [15'-6"] +/-
Laneway**

Storage Trailer

Bridge Upgrade

**Crane Truck
Location**

CORNETT

BUILDING

**FIRST PEOPLES
HOUSE**