

FACILITIES MANAGEMENT

Saunders Building

PO Box 1700 STN CSC Victoria BC V8W 2Y2 Canada

Title: Bob Wright Centre – Crane Lift

Location: Bob Wright Centre – Roof and Loading Dock

Description: Facilities Management and Aral Construction to perform maintenance on AHU-503 on the roof of BWC to optimize functionality of the AHU.

Please see attached drawing showing the details of the crane lift. The crane will be removing a coil from the AHU and installing a new one. The loading bay will not be accessible during this time. The stairwell door may need to be closed periodically while lifting overhead however, it will always be available as an emergency exit. On site personnel will direct pedestrian traffic.

Crane will be located in loading bay on the south site of Bob Wright Centre.

Please ensure vehicles, equipment, bins, etc. are removed from the loading dock during this timeframe.

We apologize for any inconvenience.


Time frame: Thursday August 24, 2023 from 9:00 AM – 6:00 PM

FMGT contact: Jason Minard, Project Manager

Email address: jminard@uvic.ca

Phone: 236 638 3942



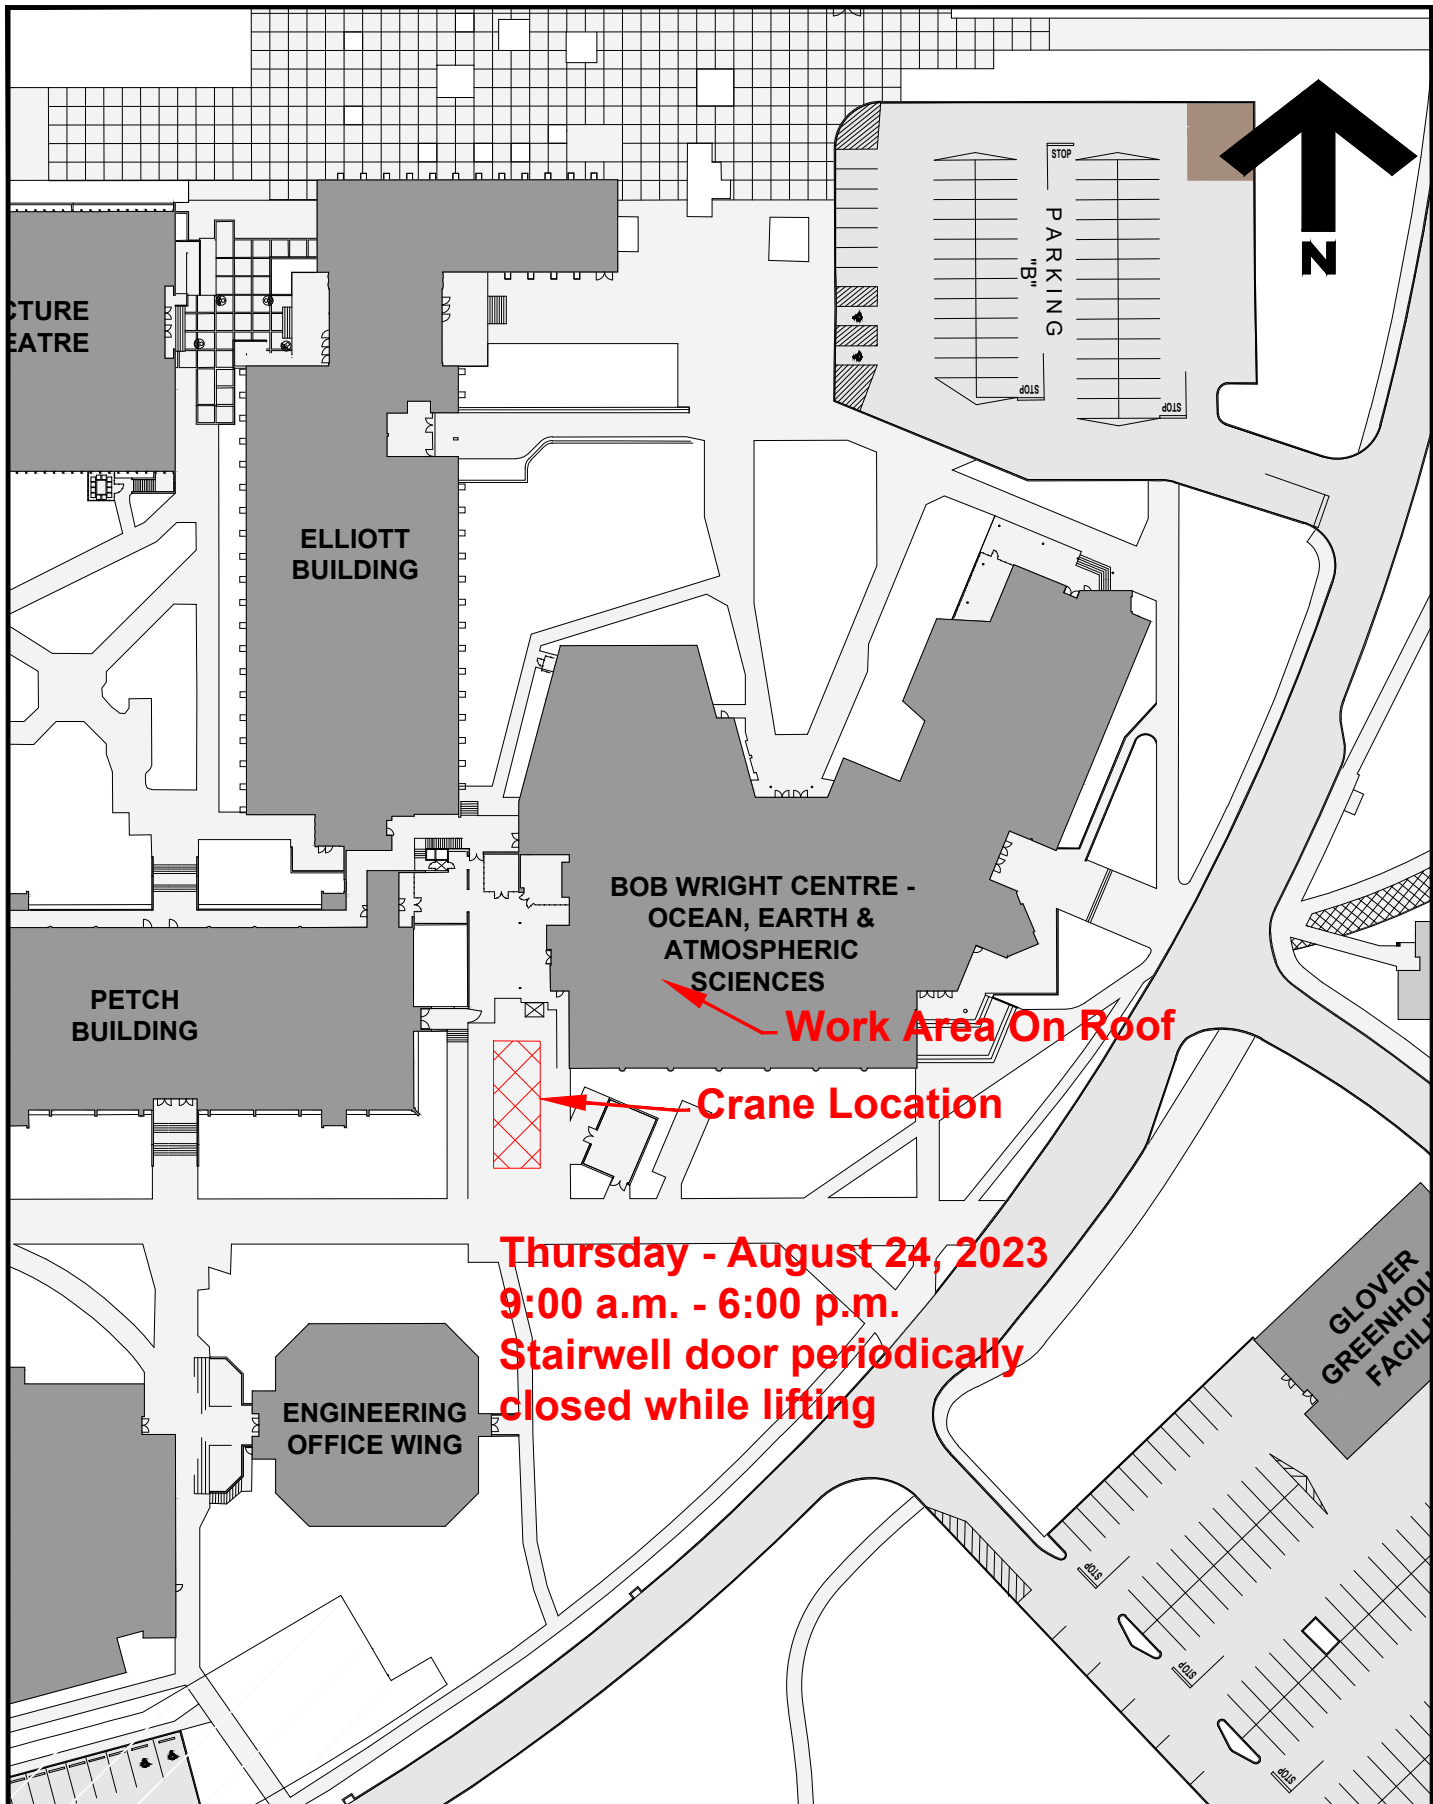

Work Area On Roof

Crane Location

Thursday - August 24, 2023

9:00 a.m. - 6:00 p.m.

Stairwell door periodically closed while lifting



University of Victoria

Facilities Management

Notes:

Work scheduled between 9:00 am and 6:00 pm, Thursday August 24, 2023

Title:

Bob Wright Centre Heat Exchanger

Date:

Aug 17, 2023

Scale:

1:1000

Drawn By:

djp

Project Number:

20-04921

Drawing No.

SK1