

FACILITIES MANAGEMENT


Saunders Building

PO Box 1700 STN CSC Victoria BC V8W 2Y2 Canada

Title:	First Peoples House (FPH) Pedestrian Bridge Closure and Repair
Location:	FPH West Retention Pond
Description:	<p>Facilities Management and Aral Construction will be repairing the bridge at the FPH west retention pond. FMGT is advising of the temporary use of a crane truck to unload new bridge beams. Please follow directions of traffic controllers for your safety.</p> <p>Please see attached drawing for location of construction fencing and storage trailer and the crane truck for your information.</p>
Time frame:	August 29, 2023, 7:30 am to 12:00 noon approximately
FMGT contact:	Primary: Adam Gerber, Project Manager Secondary: Kim Frechette, Project Manager
Email address:	aggerber@uvic.ca kfrechette@uvic.ca
Phone:	A.G. 250-213-2055 K.F. 250-213-1233



Notes:

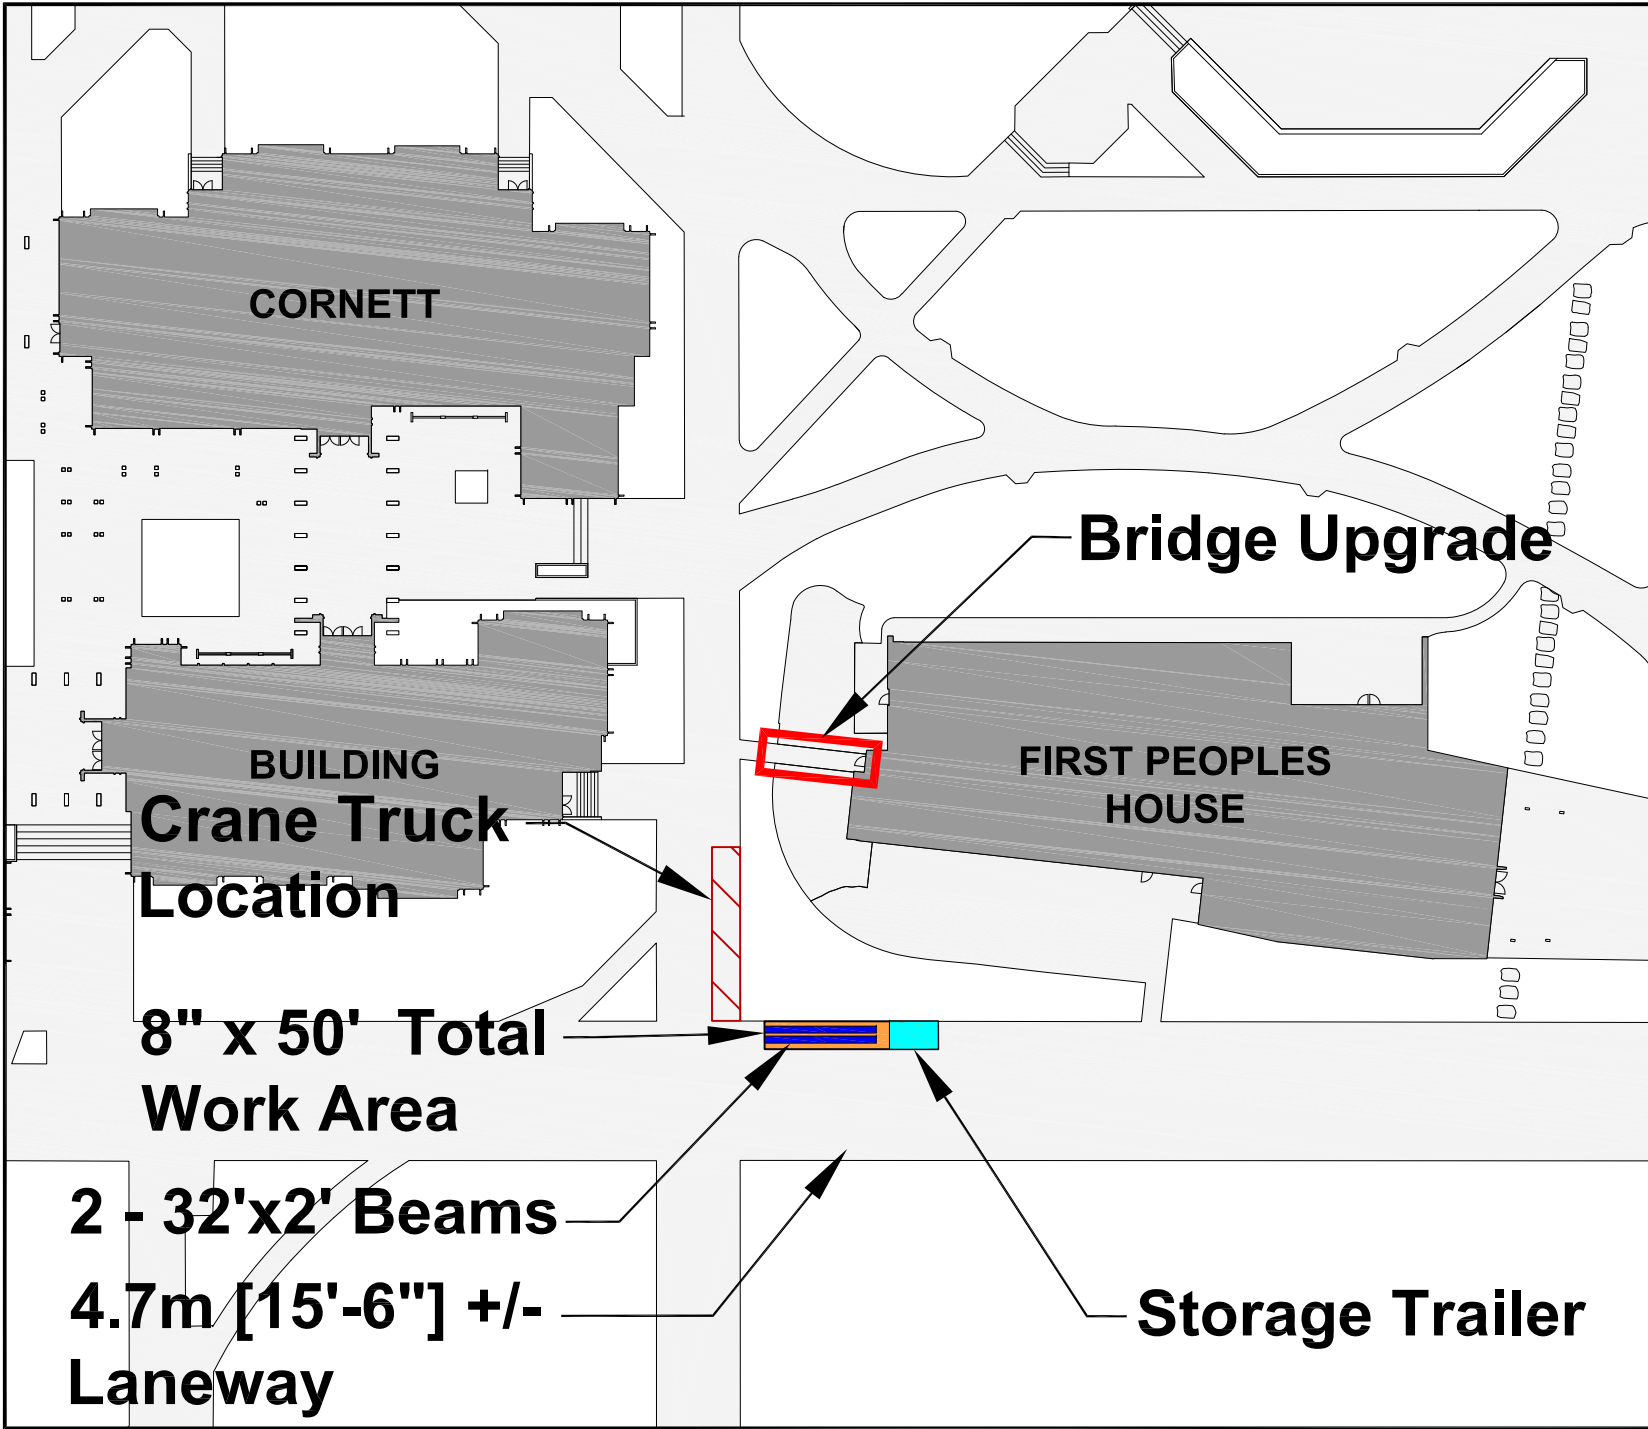

Title:
**First Peoples House
 Bridge Upgrade
 Storage / Work Area /
 Crane Truck Location**

Date: Aug 9, 2023
 Scale: NTS
 Drawn By: djp/jw
 Project Number: 22-05799
 Drawing No. SK-01

2 - 32'x2' Beams
4.7m [15'-6"] +/-
Laneway

Storage Trailer

**8" x 50' Total
Work Area**

**Crane Truck
Location**

Bridge Upgrade

**FIRST PEOPLES
HOUSE**

CORNETT

BUILDING