


FACILITIES MANAGEMENT

Saunders Building

PO Box 1700 STN CSC Victoria BC V8W 2Y2 Canada

Title:	Fraser (FRA) – Building Access Changes
Location:	Fraser Building (FRA)
Description:	<p>Phase 1 of the Fraser Renewals construction is now complete. The Fraser Building main entrance will re-open for the Fall 2023 semester and will serve as the main access/egress to the Fraser Building and the Law Library.</p> <p>Bike racks are available for use on McGill Road.</p> <p>Please refer to the markup below which identifies access changes and follow directions of access signage.</p>
Time frame:	September 5, 2023 – May 1, 2024
FMGT contact:	Tristan Lowenberger, Project Manager
Email address:	tristanlowenberger@uvic.ca
Phone:	250-661-0599

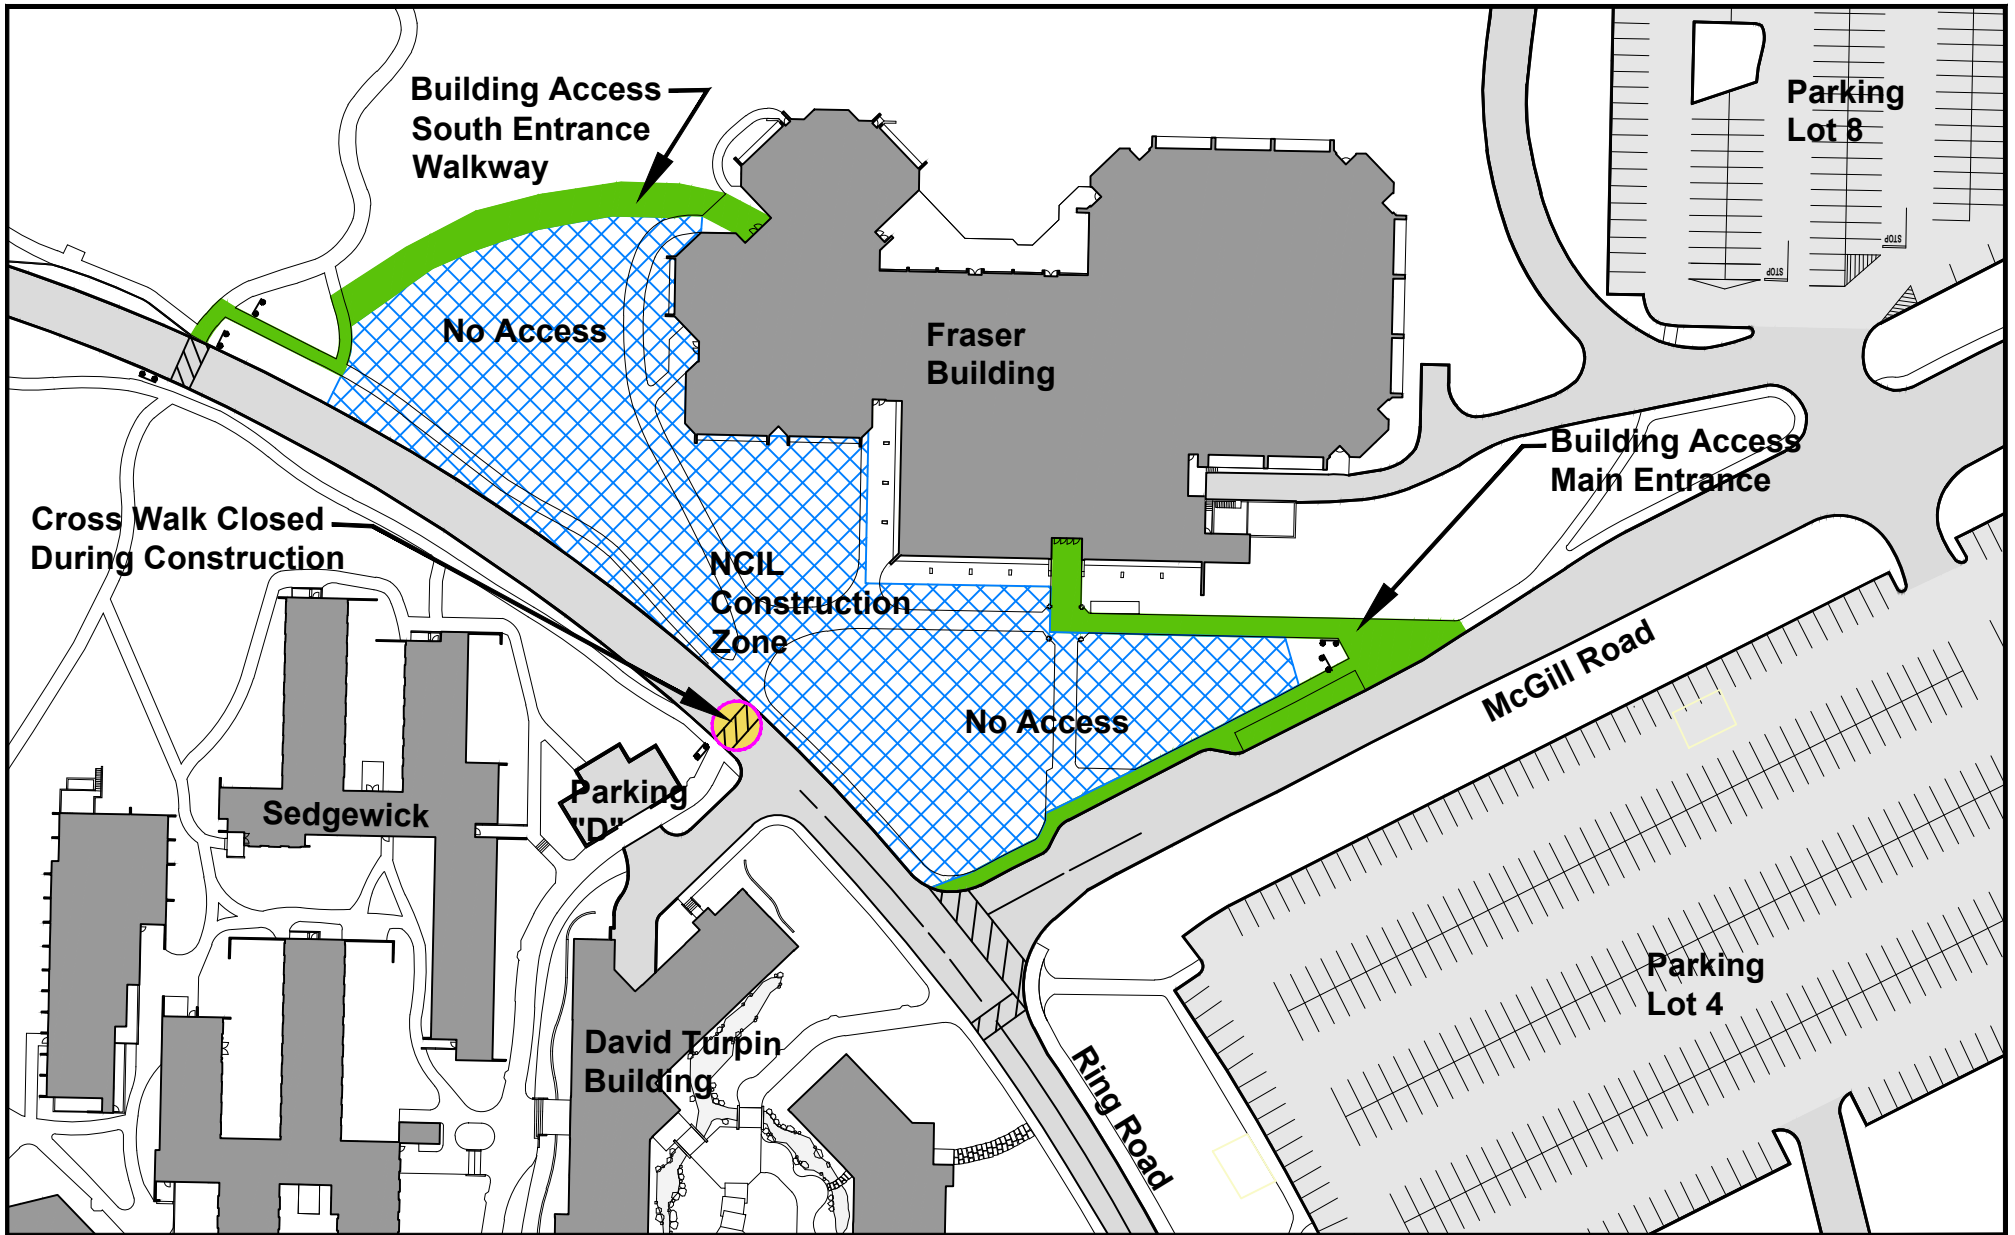

Notes:



**University
of Victoria**

Facilities Management

Title:

Fraser Building
Construction Zone and
Building Access

Date:

Aug 31, 2023

Scale:

NTS

Drawn By:

djp

Project Number:

19-04343

Drawing No.

SK - 1