

FACILITIES MANAGEMENT

Saunders Building

PO Box 1700 STN CSC Victoria BC V8W 2Y2 Canada

Title: 20-04528 ELW Boiler Room Conversion - Crane

Location impacted: Engineering Lab Wing, Room B314

Description: Facilities Management and Aral Construction are currently working on the creation of new lab space in the former boiler room in ELW.

In support of this work, a crane will be onsite, in the alleyway adjacent to ELW, Wednesday morning. A portion of the alleyway will be blocked to allow the crane and its operator a safe operating space.



Time frame: Wednesday, September 27, 2023 from 7:30am - 11:30am

FMGT contact: Jen Miley, Project Manager

Email address: jmiley@uvic.ca

Phone: 250-661-0981



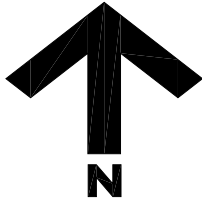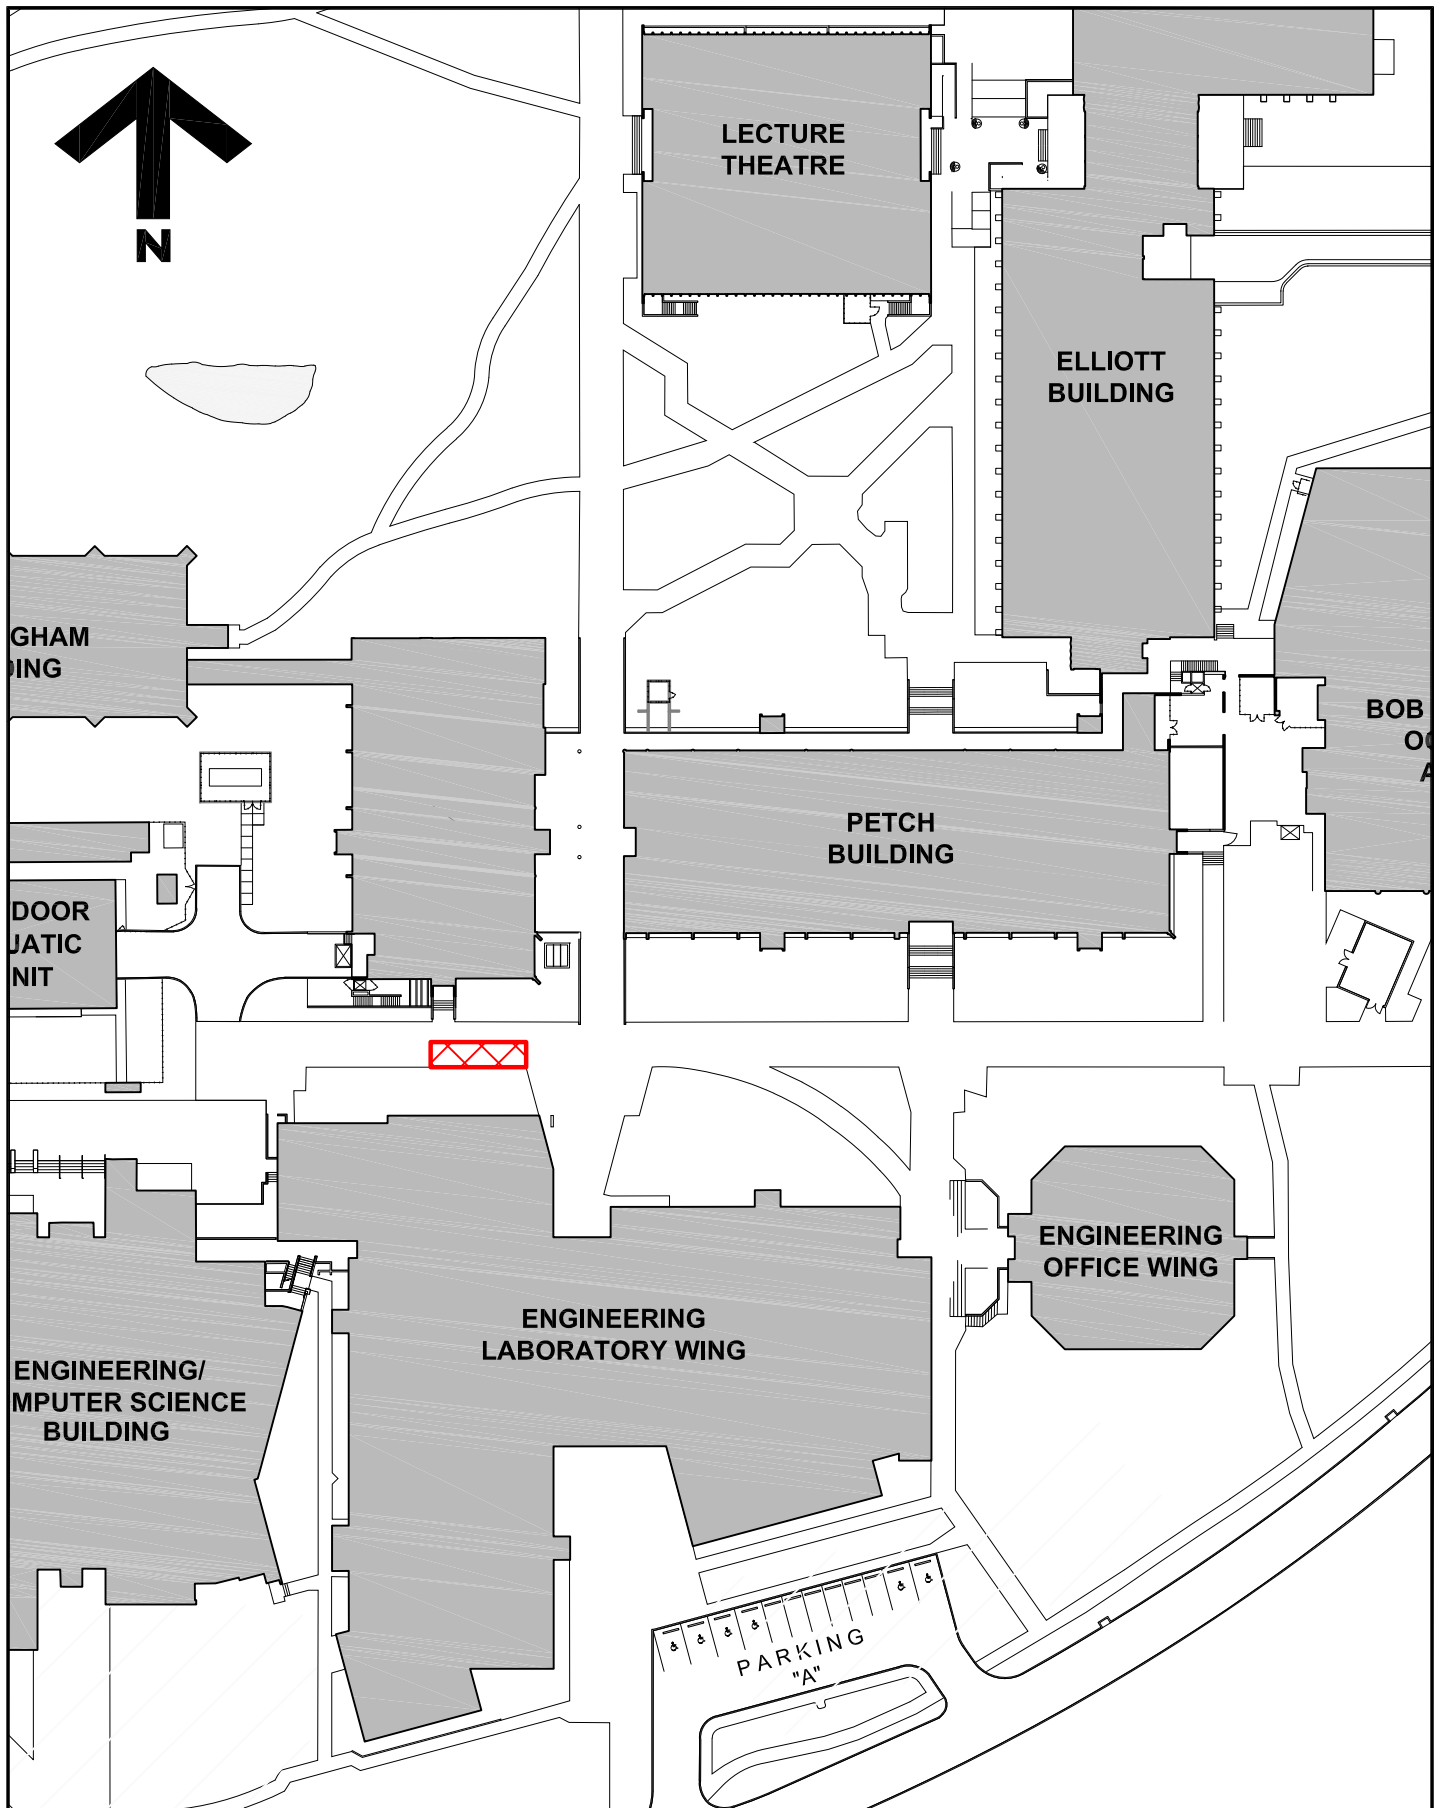

LECTURE
THEATRE

ELLIOTT
BUILDING

GHAM
ING

BOB
O'
A

DOOR
JATIC
NIT

PETCH
BUILDING

ENGINEERING
OFFICE WING

ENGINEERING/
MPUTER SCIENCE
BUILDING

ENGINEERING
LABORATORY WING

PARKING
"A"



**University
of Victoria**

Facilities Management

Notes:



Crane Location

Title:

**Engineering Lab Wing
Design Studio Lab
Project Notice**

Date: **21 September 2023**

Scale: **1:1000**

Drawn By: **JW**

Project Number: **F02265**

Drawing No. **SK1**