


FACILITIES MANAGEMENT

Saunders Building


PO Box 1700 STN CSC Victoria BC V8W 2Y2 Canada

| | |
|-----------------------|---|
| Title: | 23-06005 – District Piping Review – Partial Lane Closure |
| Location: | Gabriola Road |
| Description: | <p>Facilities Management and Stantec Consulting are working on an inspection for part of Gabriola road. During this time the contractor will have traffic control to provide support and alternative routes. Please see the attached sketch showing the area of the road which will be closed during this project notice.</p> <p>To minimize the disturbance to the campus this will be completed very early in the morning.</p> <p>We apologize for any inconvenience.</p> |
| Time frame: | November 7, 2023 at 4:00 am to 5:00 am |
| FMGT contact: | Neel Chadda, Project Manager |
| Email address: | neelchad@uvic.ca |
| Phone: | 250-415-6982 |

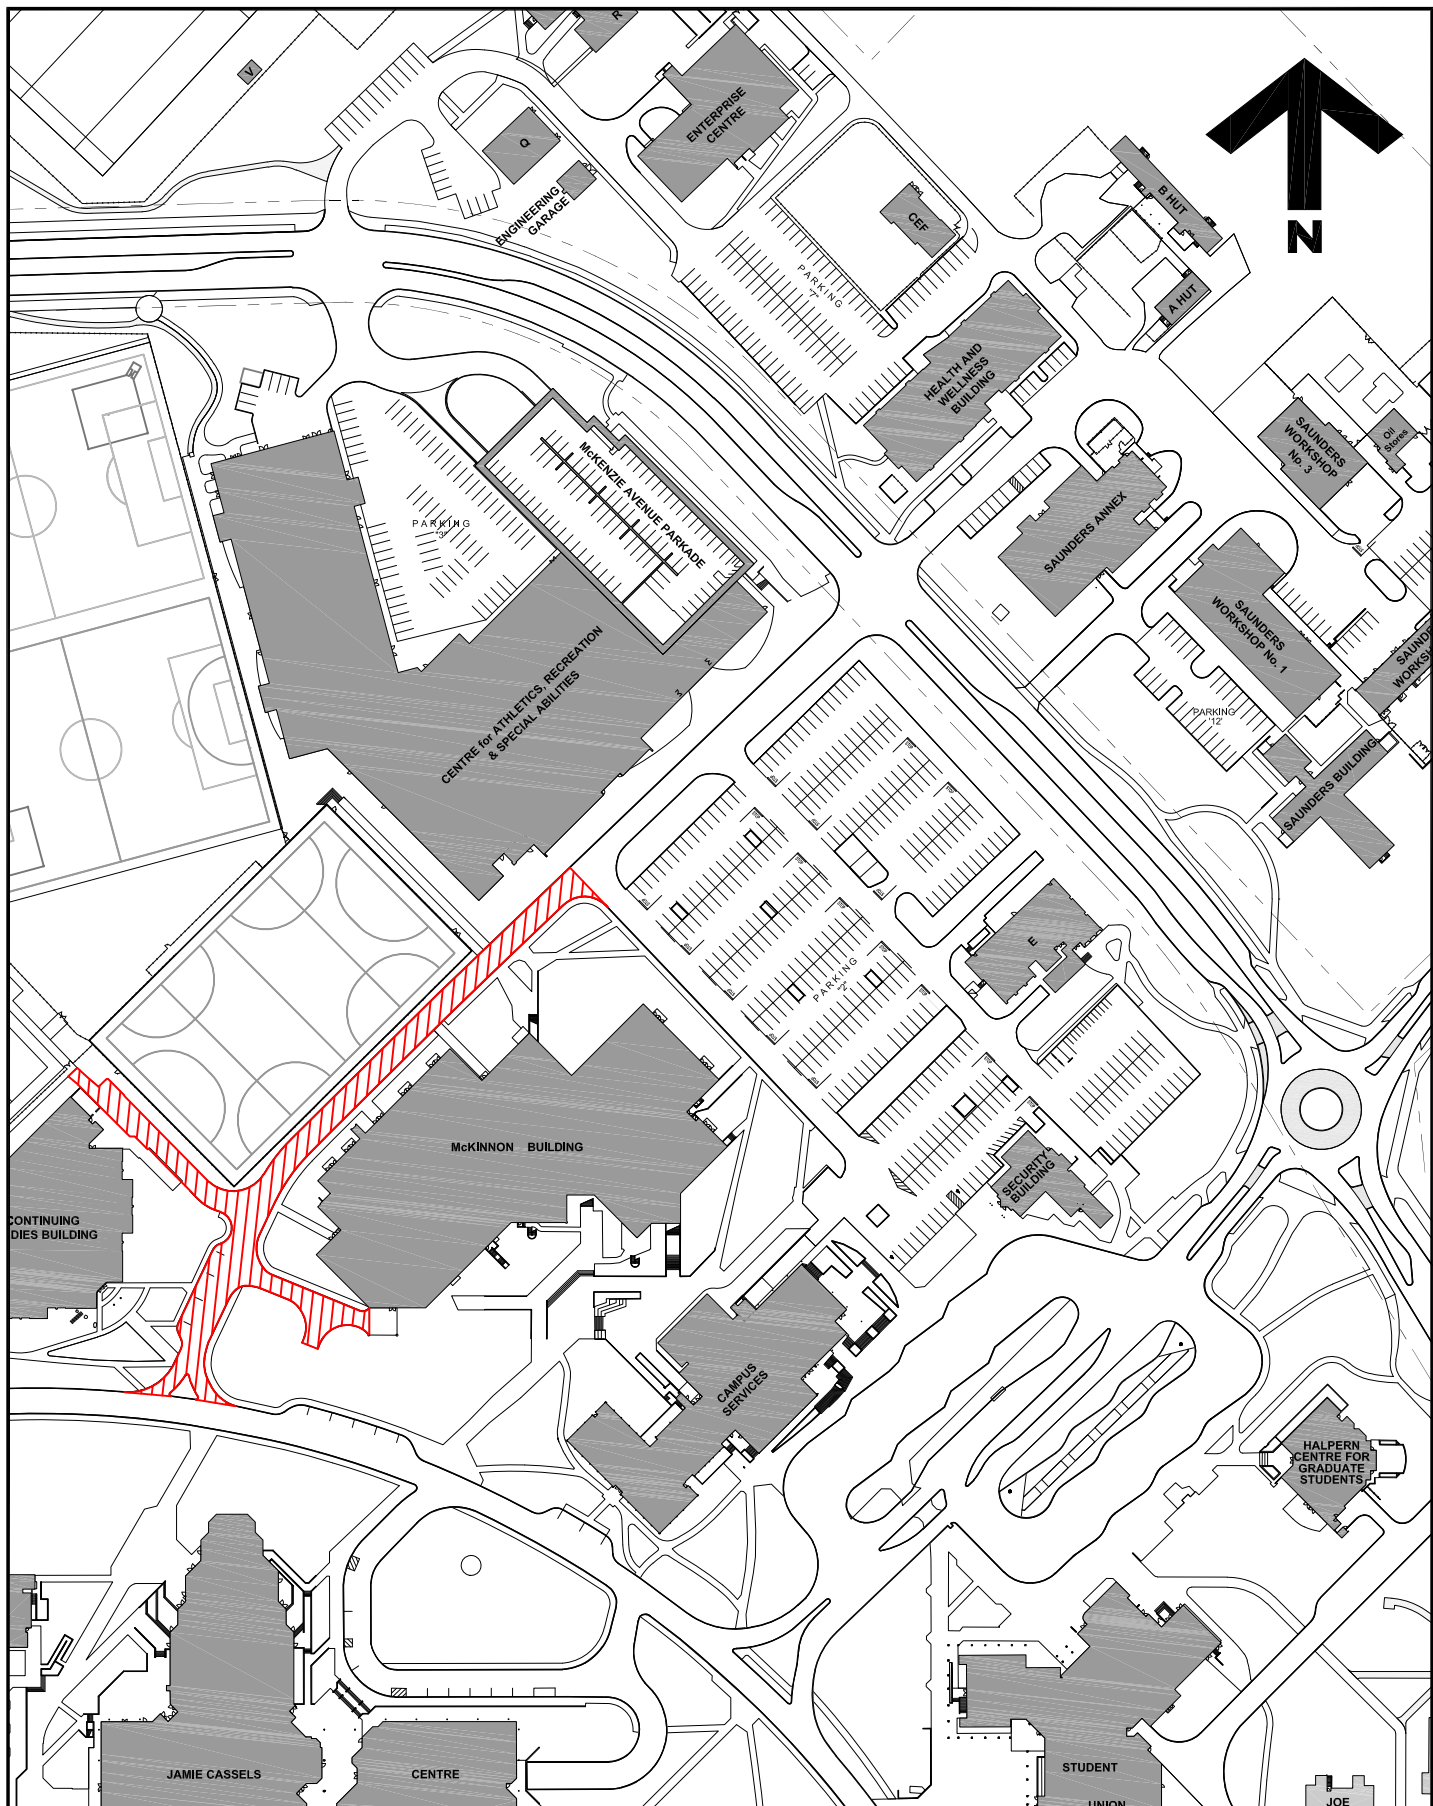

**University
of Victoria**

Facilities Management

Notes:
 Road Closure

Title:
**District Piping Inspection
 Project Notice**

Date: **23 October 2023**
 Scale: **1:2000**
 Drawn By: **JW**
 Project Number: **22-06005**
 Drawing No. **SK1**