


FACILITIES MANAGEMENT

Saunders Building

PO Box 1700 STN CSC Victoria BC V8W 2Y2 Canada

Title:	Petch Shared Research Facilities Renovation
Location:	Rooms 026 to 031, basement of the Petch Building
Description:	<p>Facilities Management and Aral Construction (2014) Ltd. are undertaking a project that will renovate the rooms 026 to 031 into a shared, BSL2 and BSL2+ laboratory space. Aral Construction will be installing new epoxy floors in the corridor immediately outside these spaces over the Remembrance Day long weekend. This section of the corridor will be closed to all but emergency access during this time.</p> <p>Please reach out to me (Jen Miley) with any questions or concerns.</p>
Time frame:	Friday November 10, 2023 - 4:00 pm, to Tuesday November 14, 2023 - 7:00 am
FMGT contact:	Jen Miley, Project Manager
Email address:	jmiley@uvic.ca
Phone:	250-661-0981

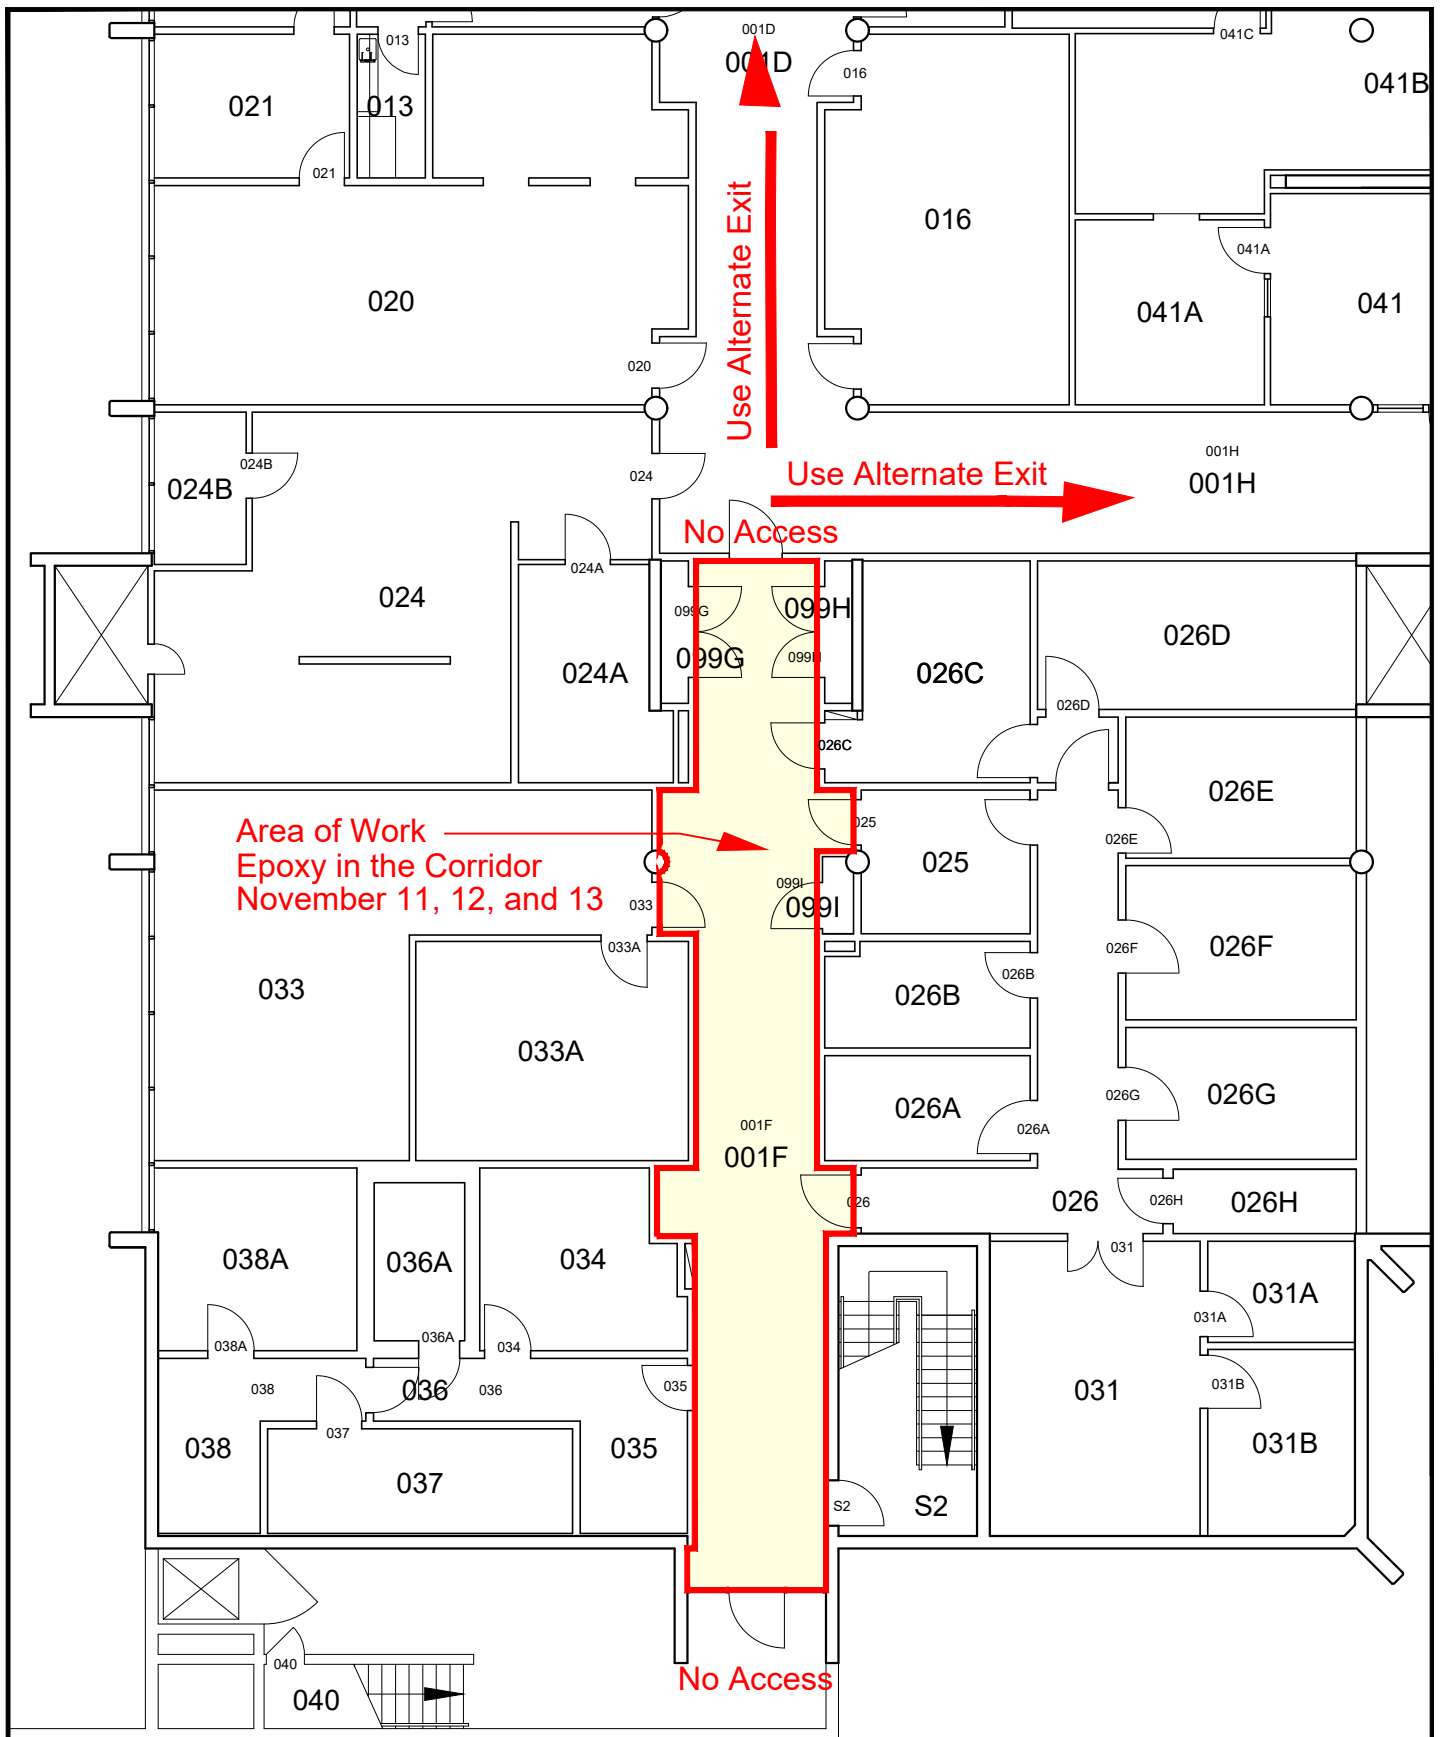

**University
of Victoria**

Facilities Management

Notes:

This drawing is for reference only. All site dimensions and conditions must be field-verified and reflected in all drawings submitted to UVic. The UVic title block is for FMGT use only. Modifications made to this document must be represented by the modifiers own title block. Any discrepancies found in UVic drawings must be communicated to UVic FMGT Project Manager assigned to the Project.

Title:

Petch Building
Hallway Closed
Epoxy in the Corridor

Date:

Oct 25, 2023

Scale:

1:150

Drawn By:

dp

Project Number:

21-04925

Drawing No.

SK-1