

FACILITIES MANAGEMENT

Saunders Building

PO Box 1700 STN CSC Victoria BC V8W 2Y2 Canada

Title: 23-06005 – District Piping Review – Lane Closure (Part Two)

Location: Gabriola Road

Description: Facilities Management, Stantec Consulting, and Aral Construction Ltd. are working on a district piping review. The first step for this project was an inspection of part of Gabriola Road.

This inspection has determined the project needs to excavate a small area of the road at a couple of locations, resulting in a road closure. The contractor will have traffic control in place to provide support and alternate routes.

Please see the attached PDF showing the area of the road that will be closed during this work.

Pedestrian sidewalks will remain available during this time.

We apologize for any inconvenience.


Time frame: Wednesday, November 22, 2023 – 8:00am to 5:00pm

FMGT contact: Neel Chadda, Project Manager

Email address: neelchad@uvic.ca


Phone: 250-415-6982



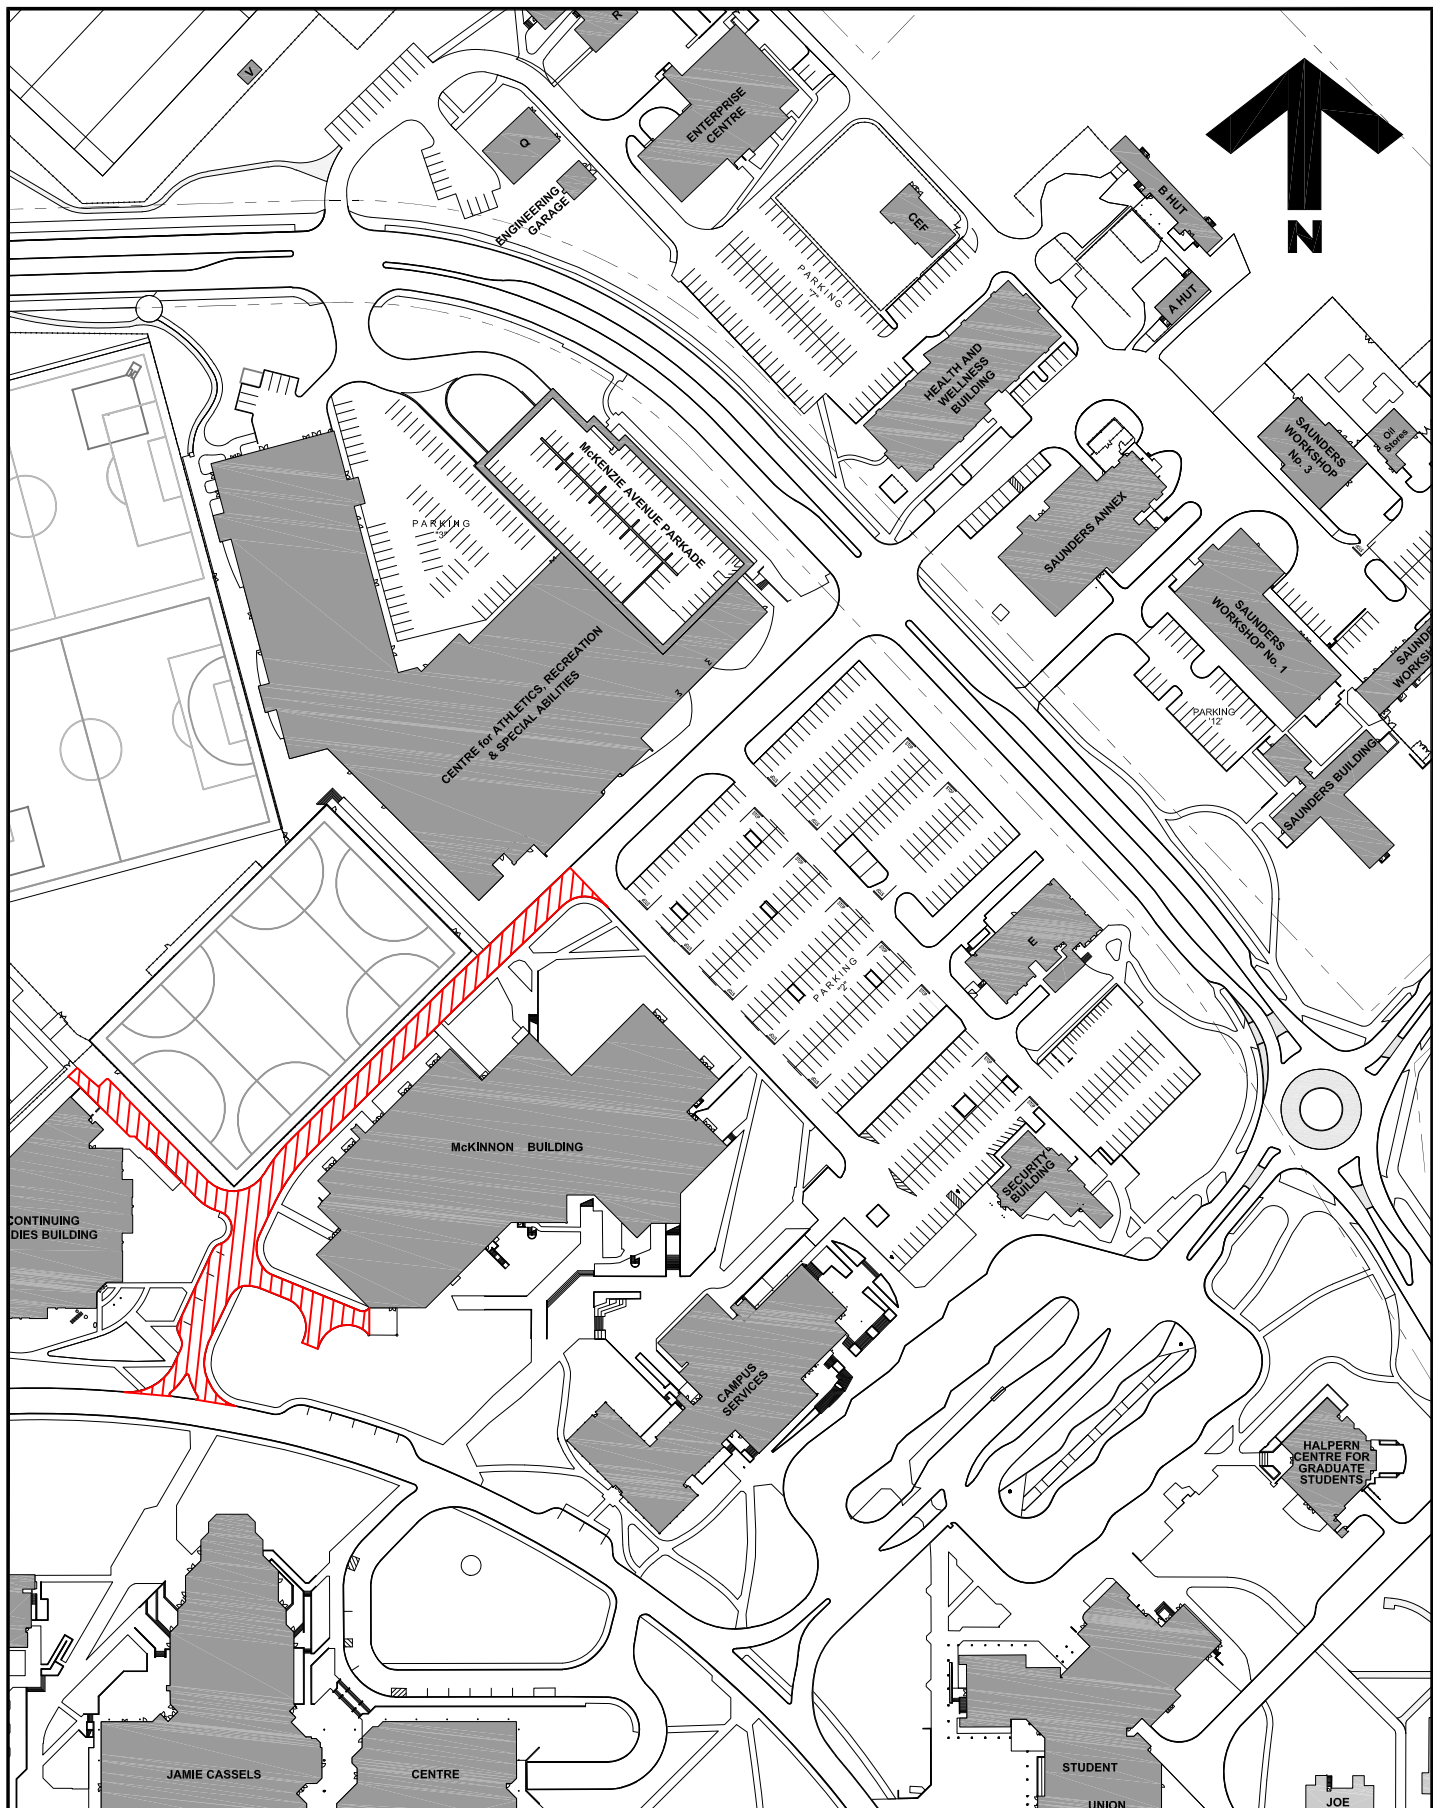

**University
of Victoria**

Facilities Management

Notes:
 Road Closure

Title:
**District Piping Inspection
 Project Notice**

Date: **23 October 2023**
 Scale: **1:2000**
 Drawn By: **JW**
 Project Number: **22-06005**
 Drawing No. **SK1**