


FACILITIES MANAGEMENT

Saunders Building

PO Box 1700 STN CSC Victoria BC V8W 2Y2 Canada

Title:	Student Housing and Dining (SHD): Sngequ House Fire Lane Closure	
Location:	Southwest Corner of Sngequ House	
Description:	<p>Facilities Management and EDK are working to clear a blockage in a storm water drainpipe.</p> <p>The repairs require excavating the sidewalk/fire lane covering the blockage which will re-route emergency vehicle and pedestrian access as shown on attached map.</p>	
Time frame:	Friday, November 17 to Friday, December 1, 2023	
FMGT contact:	Melissa Freeman, Project Manager	
Secondary contact:	John Tierney, Project Manager	
Email address:	melissafreeman@uvic.ca johntierney@uvic.ca	
Phone:	Melissa Freeman	236-638-3459
	John Tierney	250-883-7979



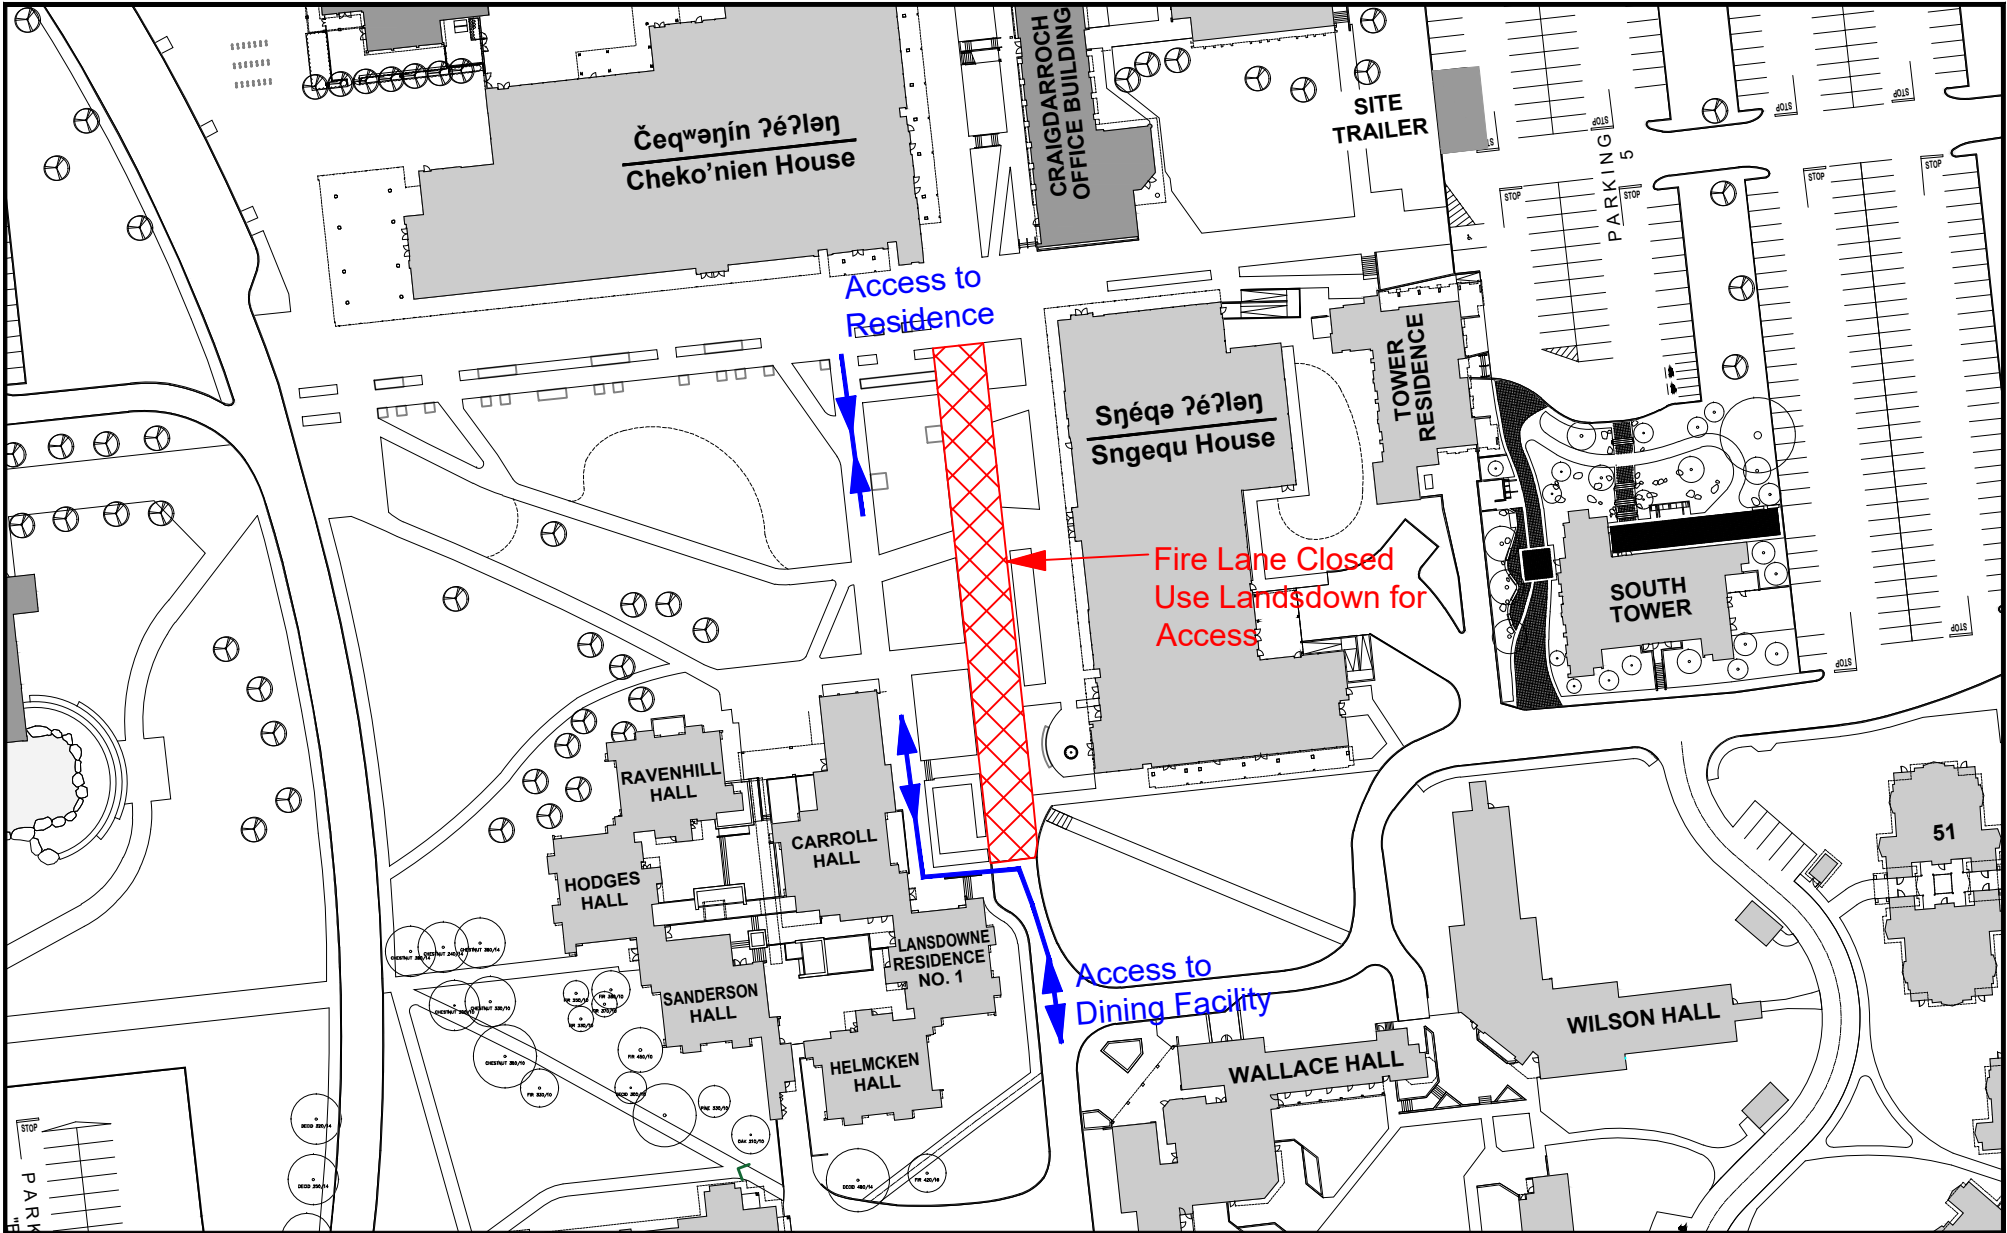

Notes:



**University
of Victoria**

Facilities Management

Title:
SHD Fire Lane Closure
November 17 - December 1, 2023

Date: Nov 17, 2023
Scale: NTS
Drawn By: DP
Project Number:
Drawing No. SK1