

## FACILITIES MANAGEMENT


Saunders Building

PO Box 1700 STN CSC Victoria BC V8W 2Y2 Canada

---

<b>Title:</b>	Student Housing and Dining (SHD): Ring Road Lane Closure	
<b>Location:</b>	Outer Lane at Greenway near Cheko'nein House	
<b>Description:</b>	<p>Commencing on Monday, November 20, Facilities Management and EDK will intermittently close off the outer lane of Ring Road at the Greenway crossing to facilitate repair of damaged bollards.</p> <p>Signage and delineators will be in place on Ring Road.</p> <p>Please see attached sketch for details.</p>	
<b>Time frame:</b>	Monday, November 20 to Thursday, November 23 7:00 am to 3:00 pm	
<b>FMGT contact:</b>	Catherine Schafers	
<b>Secondary contact:</b>	Melissa Freeman, Project Manager	
<b>Email address:</b>	<a href="mailto:fmgtaapm@uvic.ca">fmgtaapm@uvic.ca</a> <a href="mailto:melissafreeman@uvic.ca">melissafreeman@uvic.ca</a>	
<b>Phone:</b>	Catherine Schafers	250-472-5868
	Melissa Freeman	250-661-52587



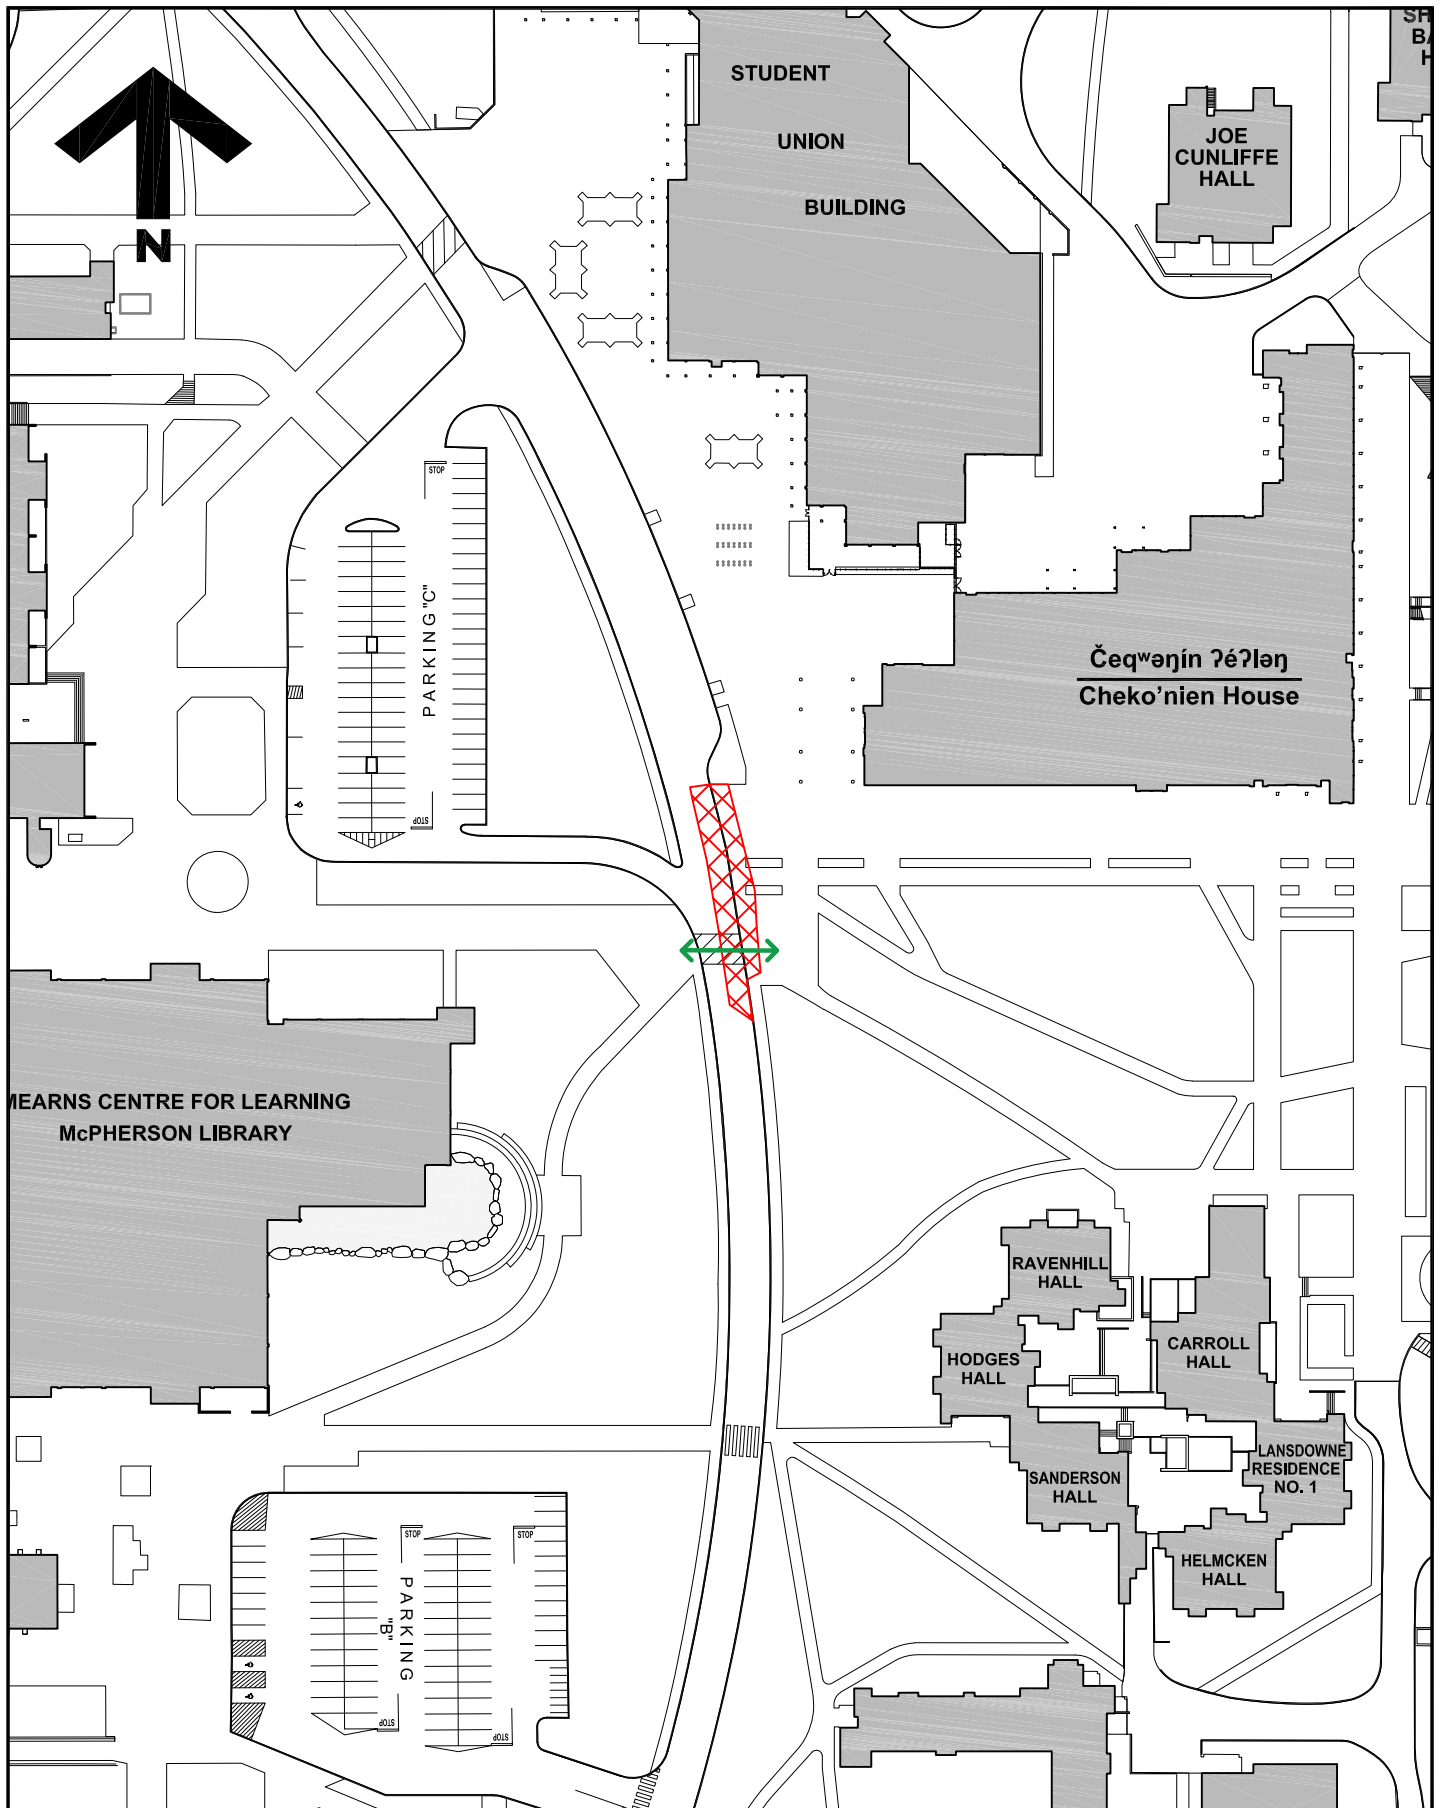

**University  
of Victoria**

Facilities Management

**Notes:**



Sidewalk / Lane Closure



Note: Crosswalk to  
Remain Open

**Title:**

**Student Housing Development  
Project Notice**

**Date:**

**8 November 2023**

**Scale:**

**1:1250**

**Drawn By:**

**JW**

**Project Number:**

**F02265**

**Drawing No.**

**SK1**